


FRAMING PLAN

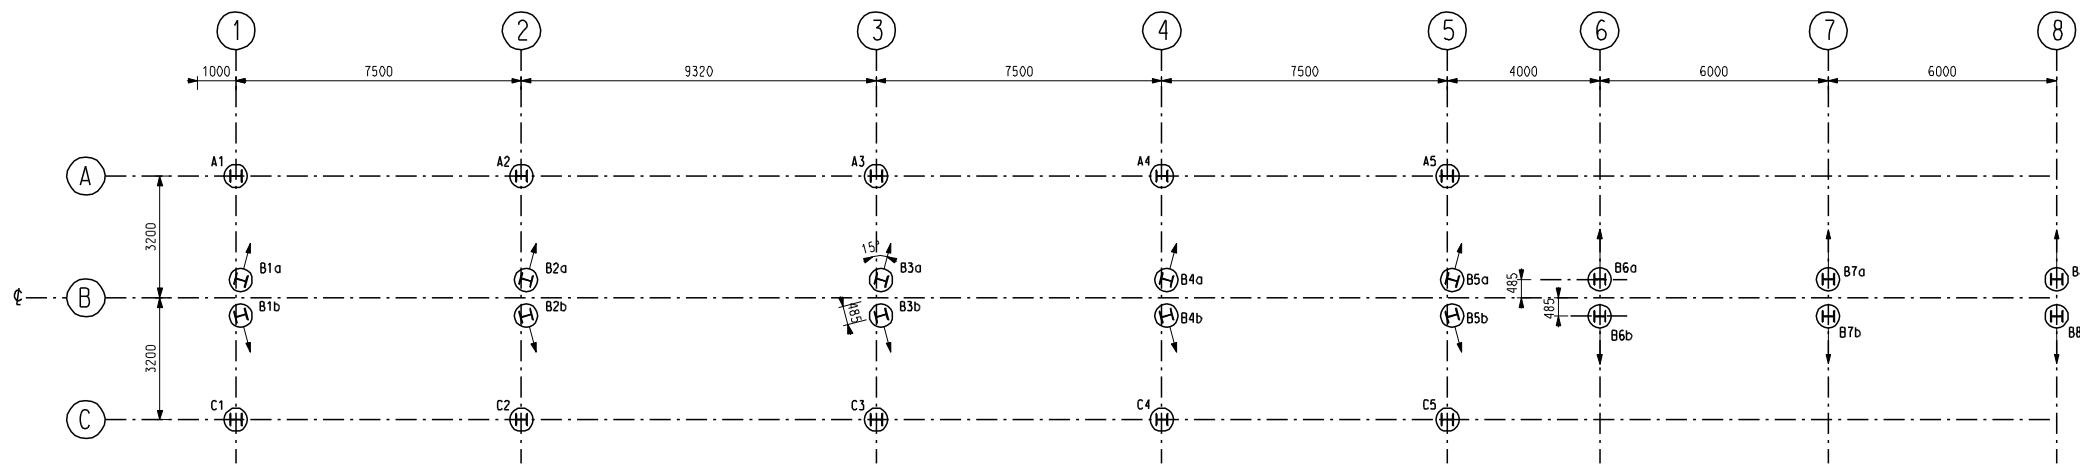

PILING PLAN

LEGEND:

- VERTICAL +609.6 SOCKETTED STEEL H-PILE
- 609.6 SOCKETTED STEEL H-PILE RAKING 1 IN 4
- (LB) PRECAST LOWER BEAM
- (PB) PRECAST BEAM
- * EXACT DIMENSION TO BE CONFIRMED BY THE ENGINEER ON SITE
- STRUCTURAL FLOOR LEVEL

P2	MAY 13	MING	GENERAL REVISION	EY	AFK
P1	MAR 12	LUN	FIRST ISSUE	FY	AFK
Rev	Date	Drawn	Description	Ch'kd	App'd

Client
WEST KOWLOON CULTURAL DISTRICT AUTHORITY

20/F Two Landmark East
100 How Ming Street
Kowloon, Hong Kong
T +852 2828 5757
F +852 2827 1823
www.mottmac.com.hk

Project
PROJECT CONSULTANCY STUDY FOR WEST KOWLOON CULTURAL DISTRICT DEVELOPMENT PLAN

Title
TENTATIVE PILING ARRANGEMENT OF POSSIBLE PIERS

Designed	FY	Eng check	EC
Drawn	LUN	Coordination	EC
Dwg check	EY	Approved	AFK
Scale at A1	Status	Rev	
1:1000	PRE	P2	

Drawing Number **FIGURE 5.5**