


KEY PLAN

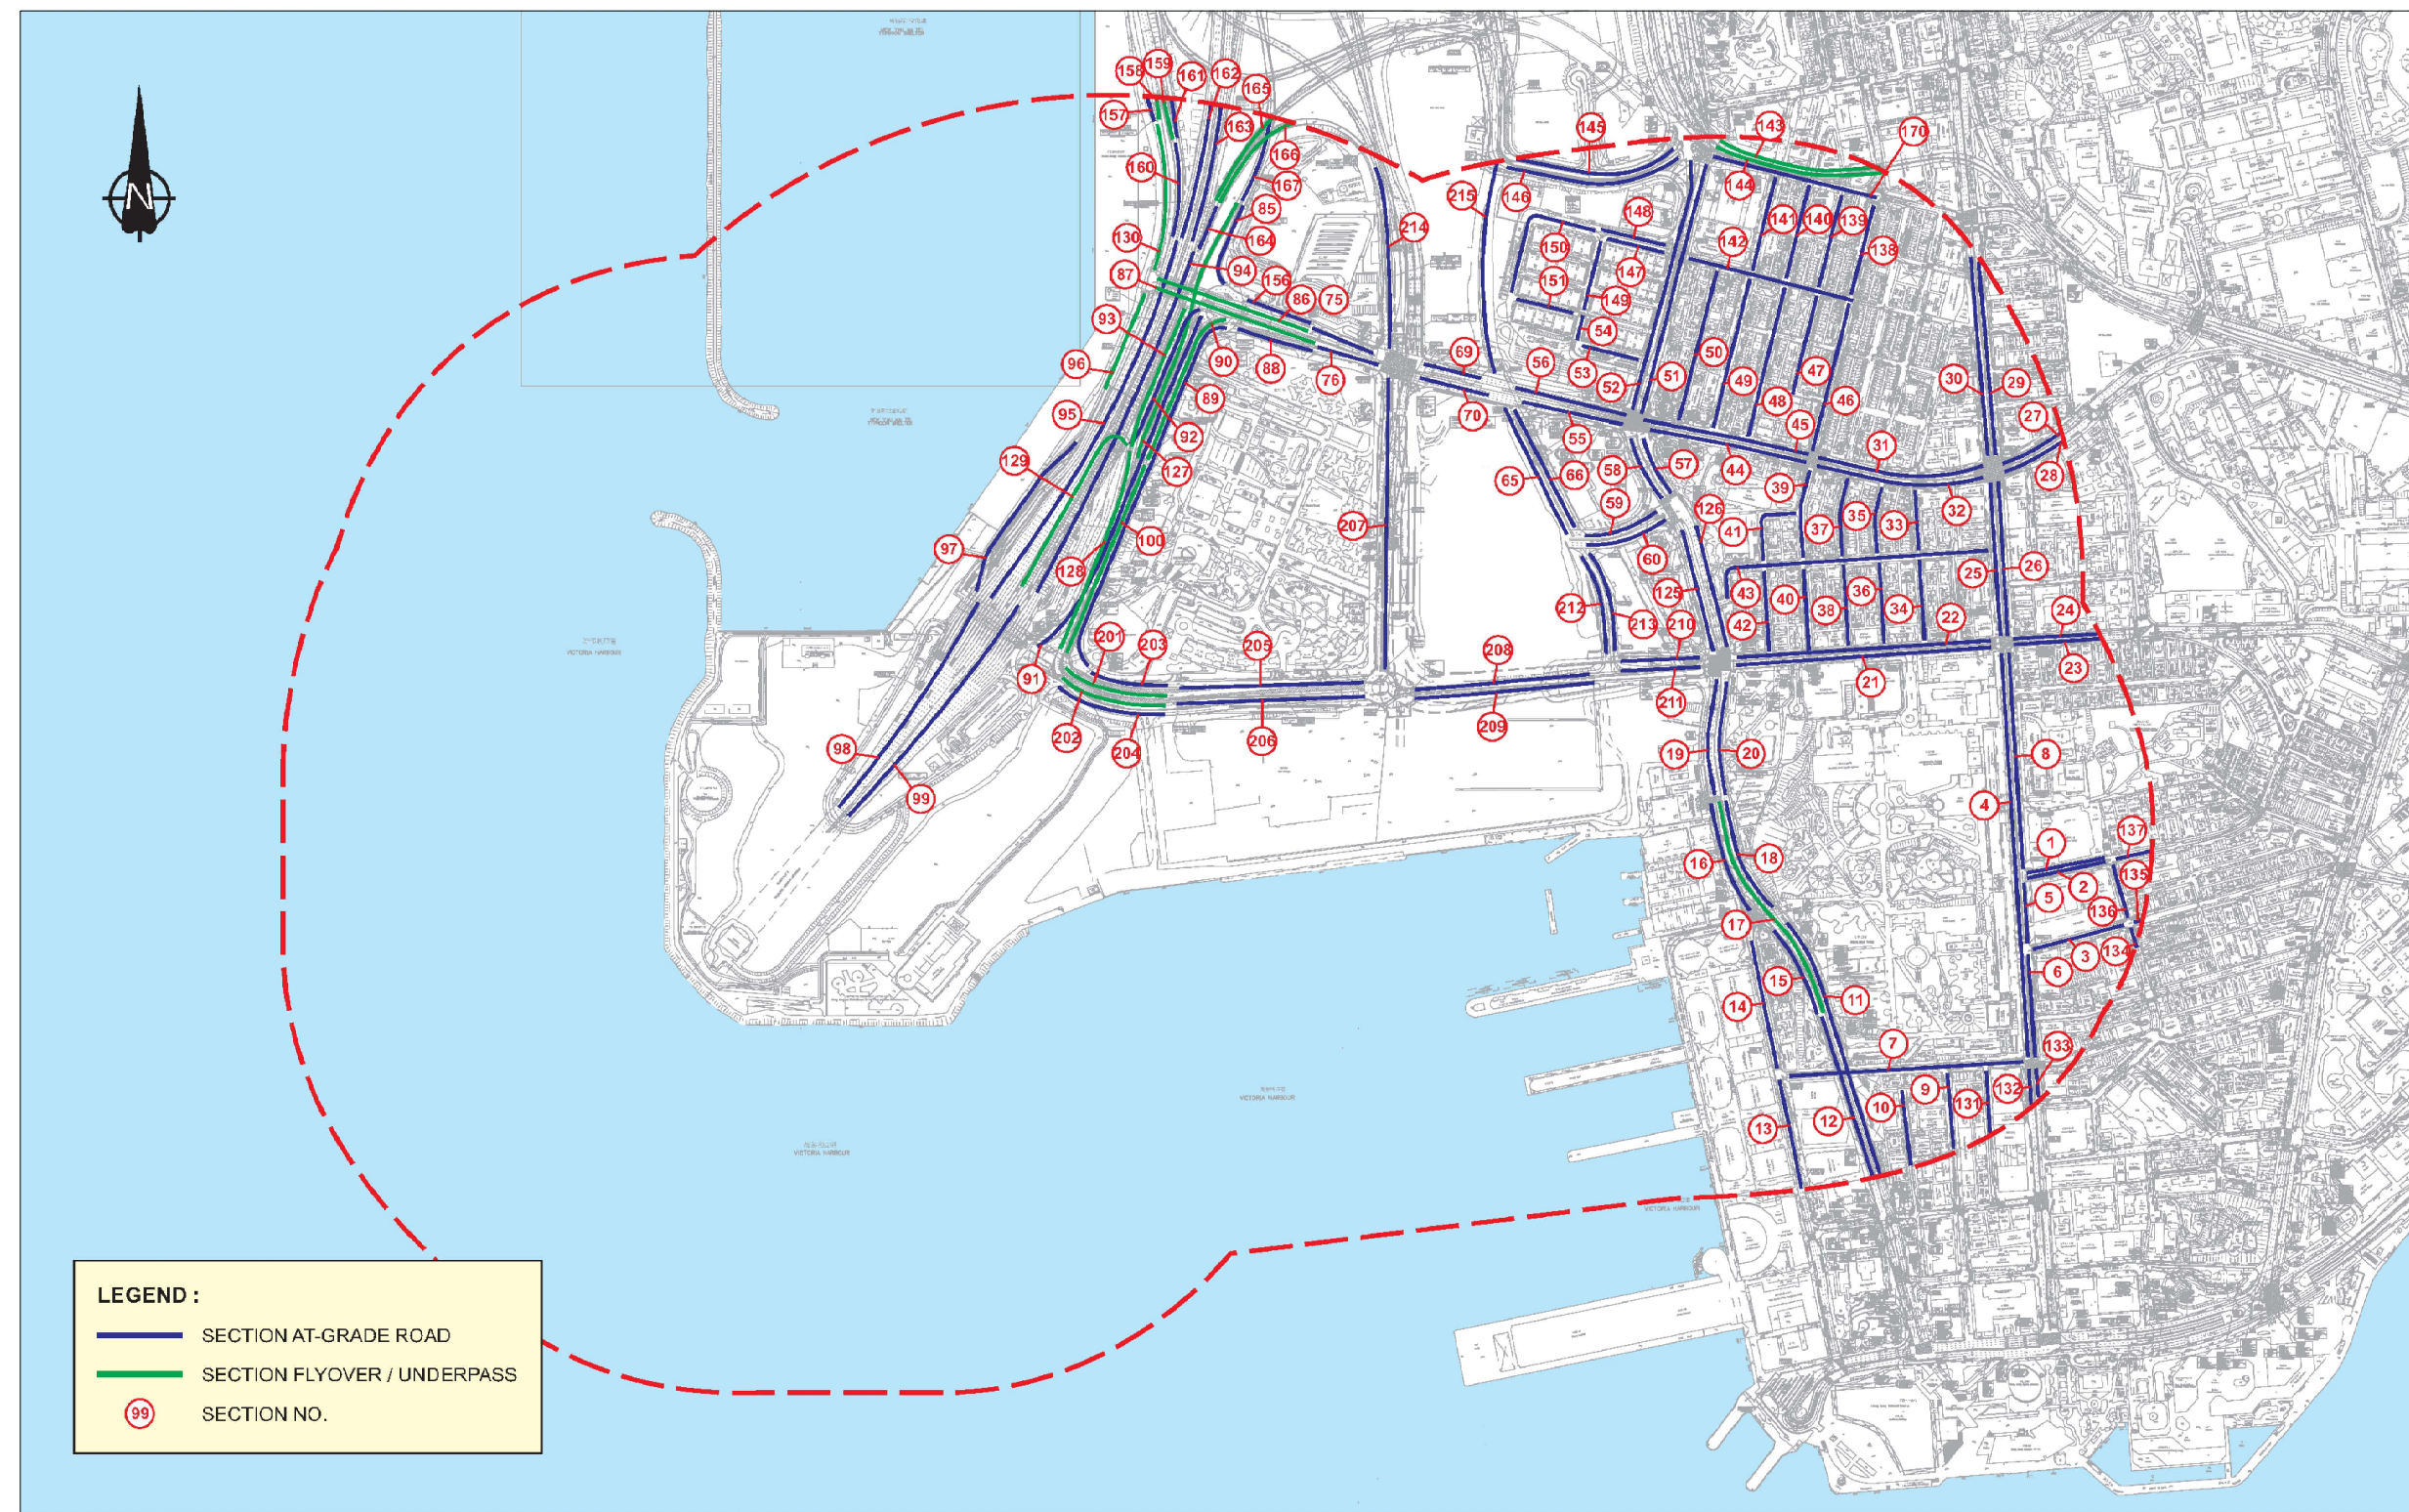

**LEGEND :**

- SECTION AT-GRADE ROAD
- SECTION FLYOVER / UNDERPASS
- 99 SECTION NO.

Rev	Date	Drawn	Description	Ch'kd	App'd
P1	APR 13	MING	FIRST ISSUE	EY	AFK

Client  
**WEST KOWLOON CULTURAL DISTRICT AUTHORITY**

20/F Two Landmark East  
100 How Ming Street  
Kowloon, Kowloon  
Hong Kong  
T +852 2828 5757  
F +852 2827 1823  
www.mottmac.com.hk

Project  
**PROJECT CONSULTANCY STUDY FOR WEST KOWLOON CULTURAL DISTRICT DEVELOPMENT PLAN**

Title  
**KEY PLAN FOR WKCD EXTERNAL ROAD LINKS 2013**

Designed	EY	Eng check	MCD
Drawn	MING	Coordination	EC
Dwg check	EY	Approved	AFK
Scale at A1	Status	Rev	
1:5000	PRE	P1	

Drawing Number **APPENDIX 4.2e**

