

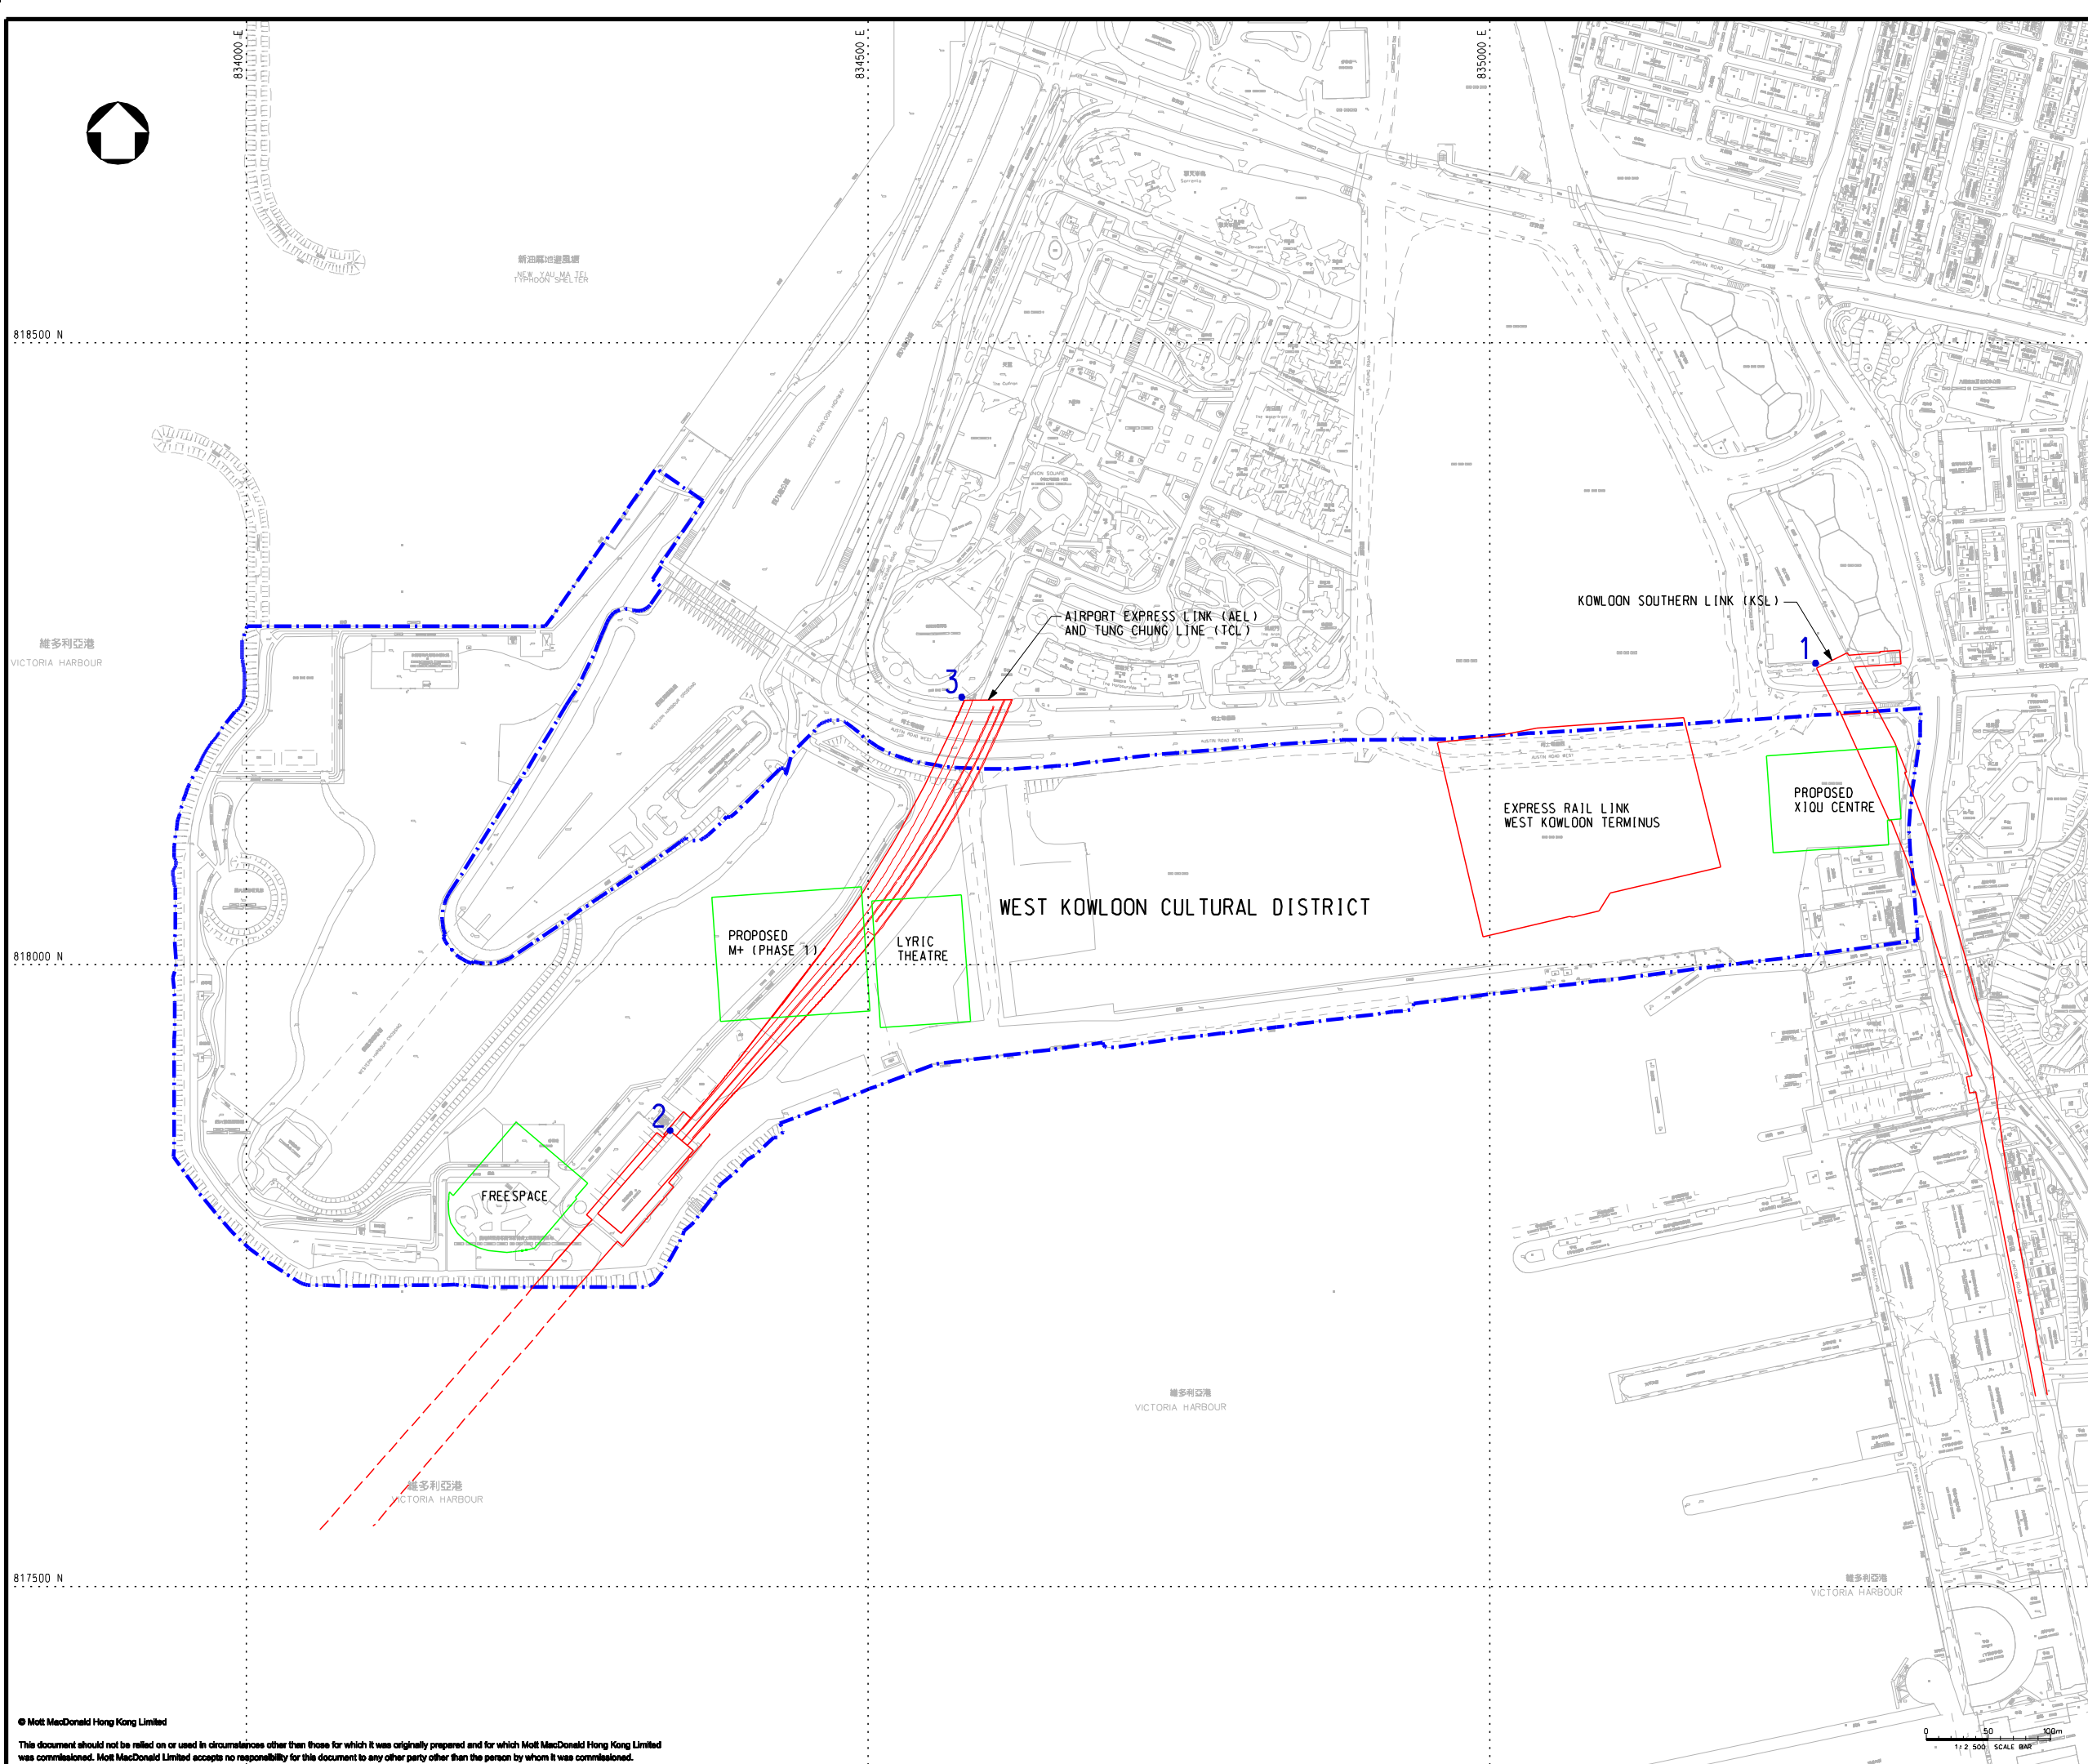




LEGEND:
 PROJECT BOUNDARY
 1 LOCATION FOR GROUND-BORNE VIBRATION MONITORING



Rev	Date	Drawn	Description	Ch'kd	App'd
P3	JUL 13	MING	GENERAL REVISION	HL	AFK
P2	NOV 12	MING	GENERAL REVISION	SC	AFK
P1	SEP 12	MING	FIRST ISSUE	SC	AFK

Client
WEST KOWLOON CULTURAL DISTRICT AUTHORITY



20/F Two Landmark East
 100 How Ming Street
 Kowloon, Kowloon
 Hong Kong
 T +852 2828 5757
 F +852 2827 1823
 www.mottmac.com.hk

Project
PROJECT CONSULTANCY STUDY FOR WEST KOWLOON CULTURAL DISTRICT DEVELOPMENT PLAN

Title
LOCATIONS OF GROUND - BORNE VIBRATION MONITORING

Designed	SC	Eng check	HL
Drawn	MING	Coordination	EC
Dwg check	SC	Approved	AFK
Scale at A1	1:2500	Status	PRE
Rev			P3

Drawing Number
FIGURE 4.7b