


TYPICAL DRAINAGE PIPE OUTFALL AT VERTICAL SEAWALL
SCALE 1:250

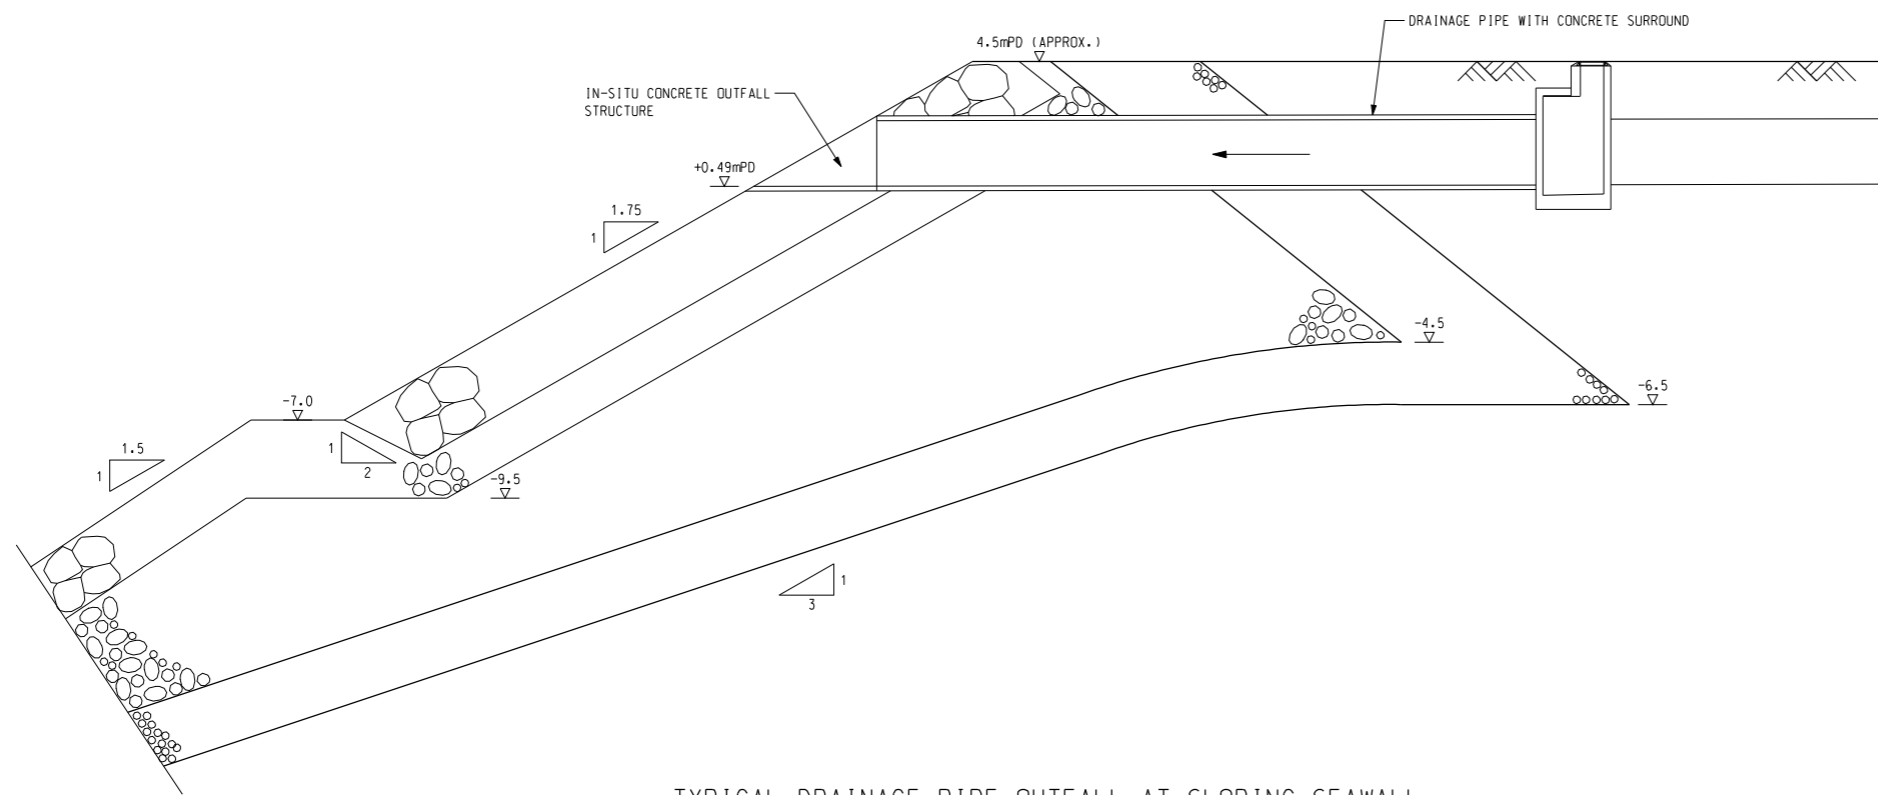

TYPICAL DRAINAGE PIPE OUTFALL AT SLOPING SEAWALL
SCALE 1:250

NOTE:

1. DIMENSIONS AND LEVELS ARE APPROXIMATE AND SHOWN FOR INDICATION PURPOSE.

P1	NOV 12	LUN	FIRST ISSUE	FY	AFK
Rev	Date	Drawn	Description	Ch'kd	App'd

Client

WEST KOWLOON
CULTURAL DISTRICT AUTHORITY



20/F Two Landmark East
100 How Ming Street
Kowloon, Kowloon
Hong Kong
T +852 2828 6767
F +852 2827 1823
W www.mottmac.com.hk



Project

PROJECT CONSULTANCY STUDY FOR
WEST KOWLOON CULTURAL DISTRICT
DEVELOPMENT PLAN

Title

TYPICAL DRAINAGE PIPE OUTFALL

Designed	CC	Eng check	FY
Drawn	LUN	Coordination	CC
Dwg check	FY	Approved	AFK
Scale at A1	1:250	Status	PRE
Drawing Number		Rev	P1

FIGURE 5.7