

KEY PLAN 1:8,000M @A3

LIST OF LANDSCAPE MITIGATION MEASURES:

- CM1: TREES SHOULD BE RETAINED IN SITU AS FAR AS POSSIBLE, SHOULD TREE REMOVAL BE UNAVOIDABLE, TREE WILL BE TRANSPLANTED OR FELLED.
- CM2: COMPENSATORY TREE PLANTING
- CM3: BUFFER TREES FOR SCREENING PURPOSES TO SOFTEN THE HARD ARCHITECTURAL AND ENGINEERING STRUCTURES AND FACILITIES.
- CM4: SOFTSCAPE TREATMENTS SUCH AS VERTICAL GREEN WALL PANEL /PLANTING OF CLIMBING AND/OR WEEPING PLANTS, ETC. TO MAXIMIZE THE GREEN COVERAGE AND SOFTEN THE HARD ARCHITECTURAL AND ENGINEERING STRUCTURES AND FACILITIES.


- CM5: ROOF GREENING BY MEANS OF INTENSIVE AND EXTENSIVE GREEN ROOF TO MAXIMIZE THE GREEN COVERAGE AND IMPROVE AESTHETIC APPEAL AND VISUAL QUALITY OF THE BUILDING/STRUCTURE.
- CM6: SENSITIVE STREETSCAPE DESIGN SHOULD BE INCORPORATED ALONG ALL NEW ROADS AND STREETS.
- CM7: STRUCTURE, ORNAMENTAL PLANTING SHALL BE PROVIDED ALONG AMENITY STRIPS TO ENHANCE THE LANDSCAPE QUALITY.
- CM8: LANDSCAPE DESIGN SHALL BE INCORPORATED TO ARCHITECTURAL AND ENGINEERING STRUCTURES IN ORDER TO PROVIDE AESTHETICALLY PLEASING DESIGNS.
- CM9: MINIMIZE THE STRUCTURE OF MARINE FACILITIES TO BUILT ON THE SEABED AND FORESHORE IN ORDER TO MINIMIZE THE AFFECTED EXTENT TO THE WATERBODY

LIST OF GOOD DESIGN FEATURES:

- GDF1: WITH WELL DESIGNED LOW TO MEDIUM-RISE BUILDINGS, THE PROPOSED WKCD DEVELOPMENT IS ANTICIPATED TO BE HIGHLY COMPATIBLE WITH THE SURROUNDINGS.
- GDF2: THE BUILDINGS WITHIN THE WKCD ARE DESIGNED TO ALLOW VISUAL PERMEABILITY FROM THE WKT TO VICTORIA HARBOUR, WHICH IS ACHIEVED BY ALIGNMENT OF THE BUILDINGS ON THE WKCD.
- GDF3: AN OPEN VISTA AND GREEN CORRIDOR FROM THE HERITAGE SITES CONSISTING OF THE DECLARED MONUMENTS OF ST. ANDREW'S CHURCH, FORMER KOWLOON BRITISH SCHOOL AND HONG KONG OBSERVATORY THROUGH KOWLOON PARK, AND ALONG WKCD WATERFRONT PROMENADE TOWARDS THE VICTORIA HARBOUR IS PRESERVED.
- GDF4: THE OPEN SPACE WILL BE PROVIDED IN VARIOUS FORMS AT GRADE IN THE WKCD, INCLUDING PLAZAS, A LANDSCAPED WATERFRONT PROMENADE AND VARIOUS GREEN SPACES.
- GDF 5: UNIQUE TERRACE GARDENS IS CONSIDERED AS GOOD DESIGN FEATURE TO LESSEN THE VISUAL IMPACTS AND PROVIDE NEW VISUAL RESOURCES WHEN VIEWED FROM THE VSRS AT HIGHER LEVELS.

VISUAL MITIGATION MEASURES DURING OPERATION PHASE :

- MOP1: UNDULATING BERMS AND THE TREE PLANTED IN THE SURROUNDINGS OF THE VENTILATION BUILDINGS.
- MOP2: CLUSTERS OF SHADE PLANTING AND APPROPRIATE LANDSCAPING ARE DESIGNED TO PROVIDE A RELAXING WATERFRONT ENVIRONMENT AND SOFTEN THE WATER EDGE.
- MOP3: THE UNIQUE DESIGNED ROOF TOP GARDENS AND GREEN ROOF COULD BE CONSIDERED AS MITIGATION MEASURES TO LESSEN THE VISUAL RESOURCES WHEN VIEWED FROM THE VSRS AT HIGHER LEVELS.
- MOP4: BUFFER TREES FOR SCREENING PURPOSES OR OTHER SOFTSCAPE TREATMENTS E.G. GREEN WALL/ CLIMBERS/ GREEN ROOF/ VERTICAL GREENING SHALL BE INCORPORATED TO SOFTEN THE HARD ARCHITECTURAL AND ENGINEERING STRUCTURES AND FACILITIES..
- MOP5: ADOPTION OF NATURAL COLOUR TONES FOR WIND TURBINES LOCATED ALONG THE WATERFRONT, TO MAKE THEM VISUALLY MORE COMPATIBLE WITH THE SURROUNDINGS.
- MOP6: APPROPRIATE POSITIONING AND ANGLING OF THE SOLAR PANELS TO AVOID SIGNIFICANT VISUAL IMPACTS ON THE VSRS LOCATED AT UPPER LEVELS IN CLOSE PROXIMITY..
- MOP7: AESTHETIC DESIGN OF ROADS AND STREETSCAPES.
- MOP8: HUMAN SCALE DESIGN FOR THE WKT PLAZA AND THE INTERSECTION OF CANTON ROAD AND AUSTIN ROAD WEST.
- MOP9: LIGHTING CONTROL MEASURES SUCH AS THE USE OF SENSORS AND TIMERS COULD HELP REDUCE USAGE AFTER HOURS.

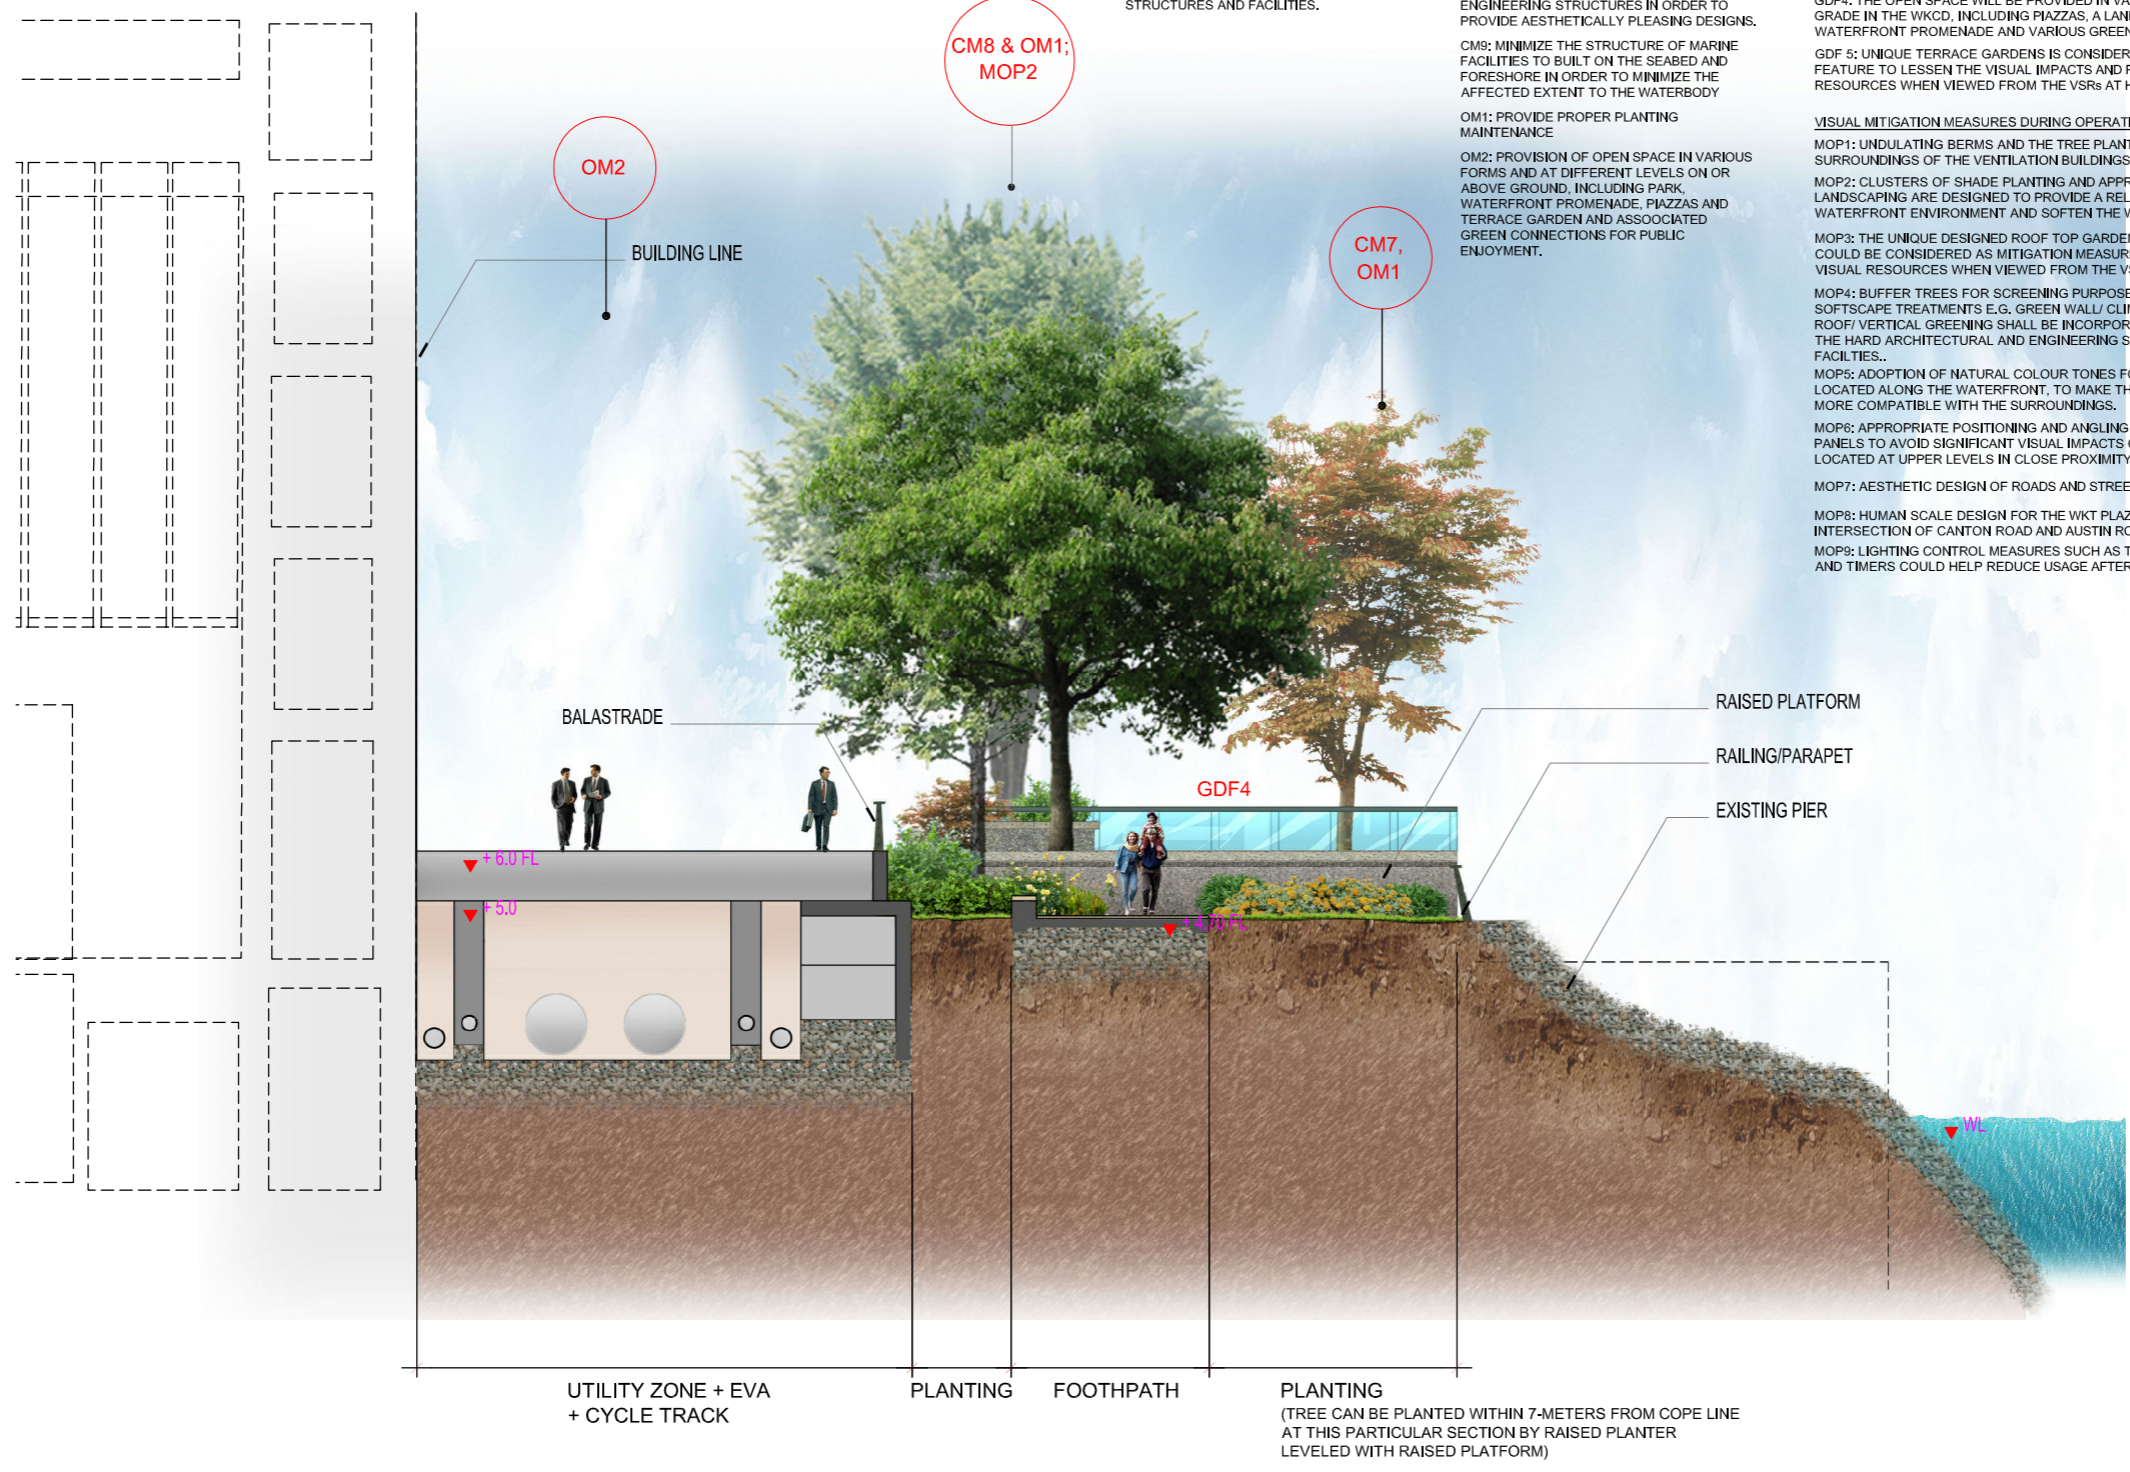

SECTION A - A SCALE 1:150M @A3 1:150 SCALE BAR

Remark: All Piers and Arts Pontoons should be subject to PHO and relevant Government Departments Agreement
 備註: 所有碼頭及藝術浮橋有待<保護海港條例>及有關政府部門同意。
 * Reference Materials For DP Submission. *用作提交發展圖則之參考資料。

© Mott MacDonald Hong Kong Limited
 This document should not be relied on or used in circumstances other than those for which it was originally prepared and for which Mott MacDonald Hong Kong Limited was commissioned. Mott MacDonald Limited accepts no responsibility for this document to any other party other than the person by whom it was commissioned.

INDICATIVE 只供參考

| Rev | Date | Drawn | Description | Ch'k'd | App'd |
|-----|------|-------|-------------|--------|-------|
|-----|------|-------|-------------|--------|-------|

Client
WEST KOWLOON CULTURAL DISTRICT AUTHORITY

Mott MacDonald
 20/F Two Landmark East
 100 Hoi Ming Street
 Kwun Tong, Kowloon
 Hong Kong
 T +852 2828 5157
 F +852 2827 1823
 W www.mottmac.com.hk

ARTEC | IMG Artists | Lord
 TFP | FARRELLS | G H K
 create thinking positive solutions | ecogreen earthasia limited | MVA
 DONNELL
 LD ASIA | BMT

Project
PROJECT CONSULTANCY STUDY FOR WEST KOWLOON CULTURAL DISTRICT DEVELOPMENT PLAN

Title
LANDSCAPE CONCEPT FOR WATERFRONT PROMENADE SECTION A - A

| | | | |
|-------------------|--------|--------------|--|
| Designed | | Eng check | |
| Drawn | | Coordination | |
| Dwg check | | Approved | |
| Scale at AS AHOWN | Status | Rev | |

Drawing Number
 Figure 10.27e