




REFERENCE IMAGES




PERSPECTIVE -THE AVENUE

- LIST OF LANDSCAPE MITIGATION MEASURES:
- CM1: TREES SHOULD BE RETAINED IN SITU AS FAR AS POSSIBLE, SHOULD TREE REMOVAL BE UNAVOIDABLE, TREE WILL BE TRANSPLANTED OR FELLED.
 - CM2: COMPENSATORY TREE PLANTING
 - CM3: BUFFER TREES FOR SCREENING PURPOSES TO SOFTEN THE HARD ARCHITECTURAL AND ENGINEERING STRUCTURES AND FACILITIES.
 - CM4: SOFTSCAPE TREATMENTS SUCH AS VERTICAL GREEN WALL PANEL /PLANTING OF CLIMBING AND/OR WEEPING PLANTS, ETC. TO MAXIMIZE THE GREEN COVERAGE AND SOFTEN THE HARD ARCHITECTURAL AND ENGINEERING STRUCTURES AND FACILITIES.
 - CM5: ROOF GREENING BY MEANS OF INTENSIVE AND EXTENSIVE GREEN ROOF TO MAXIMIZE THE GREEN COVERAGE AND IMPROVE AESTHETIC APPEAL AND VISUAL QUALITY OF THE BUILDING/STRUCTURE.
 - CM6: SENSITIVE STREETSCAPE DESIGN SHOULD BE INCORPORATED ALONG ALL NEW ROADS AND STREETS.
 - CM7: STRUCTURE, ORNAMENTAL PLANTING SHALL BE PROVIDED ALONG AMENITY STRIPS TO ENHANCE THE LANDSCAPE QUALITY.
 - CM8: LANDSCAPE DESIGN SHALL BE INCORPORATED TO ARCHITECTURAL AND ENGINEERING STRUCTURES IN ORDER TO PROVIDE AESTHETICALLY PLEASING DESIGNS.
 - OM1: PROVIDE PROPER PLANTING MAINTENANCE
 - OM2: PROVISION OF OPEN SPACE IN VARIOUS FORMS AND AT DIFFERENT LEVELS ON OR ABOVE GROUND, INCLUDING PARK, WATERFRONT PROMENADE, PIAZZAS AND TERRACE GARDEN AND ASSOCIATED GREEN CONNECTIONS FOR PUBLIC ENJOYMENT.

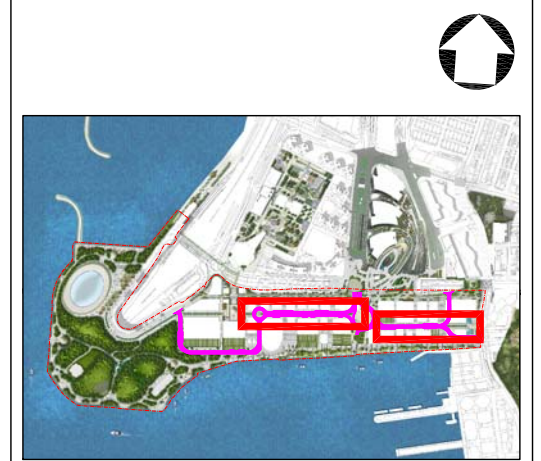


KEY PLAN 1:25,000M @A3

- LEGEND
- SCHEDULE 2 DESIGNATED PROJECT - UNDERPASS ROAD
 - SCHEDULE 3 DESIGNATED PROJECT BOUNDARY

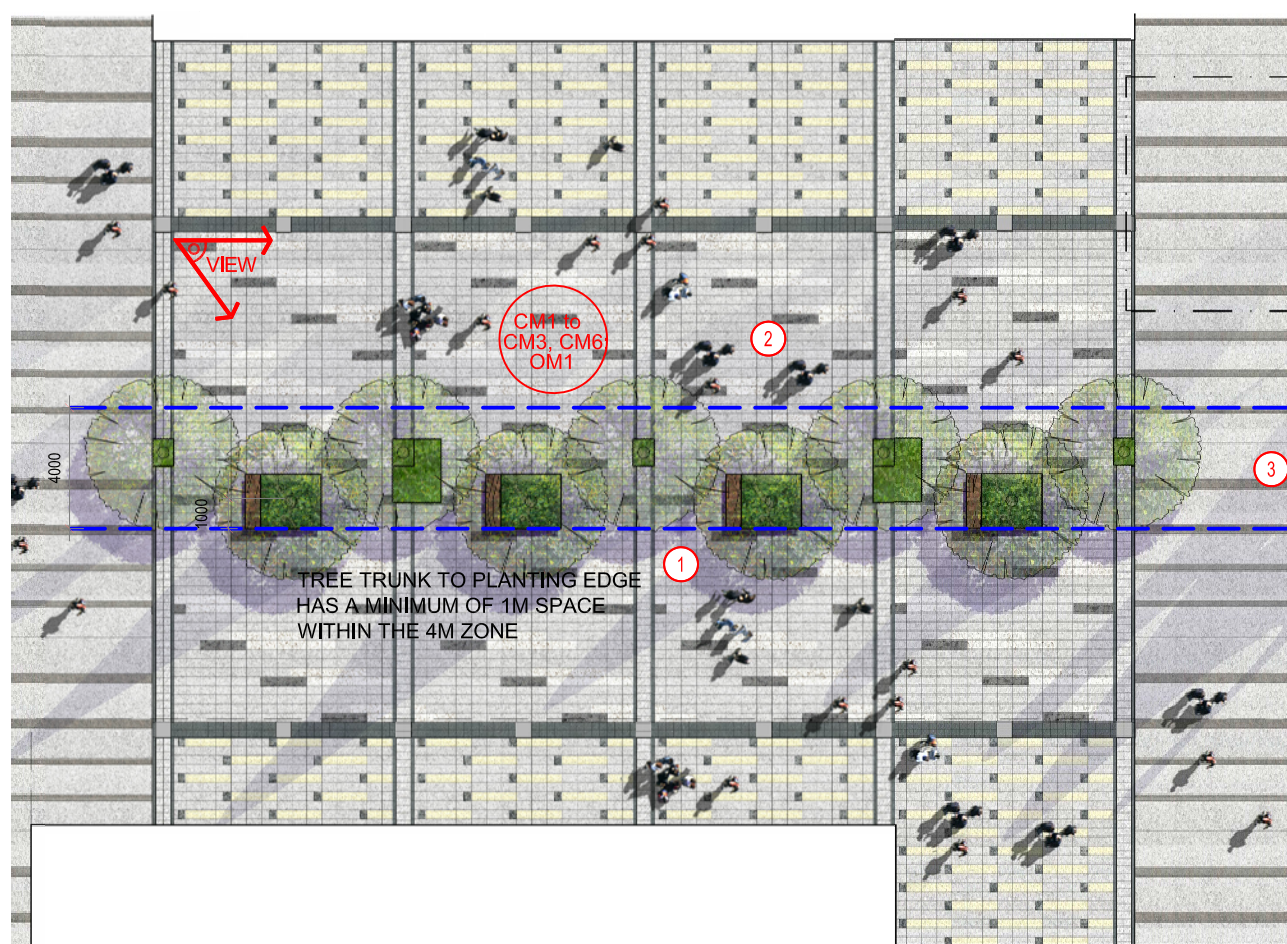

PAVING MODULE PLAN (THE AVENUE) SCALE 1:250 @A3

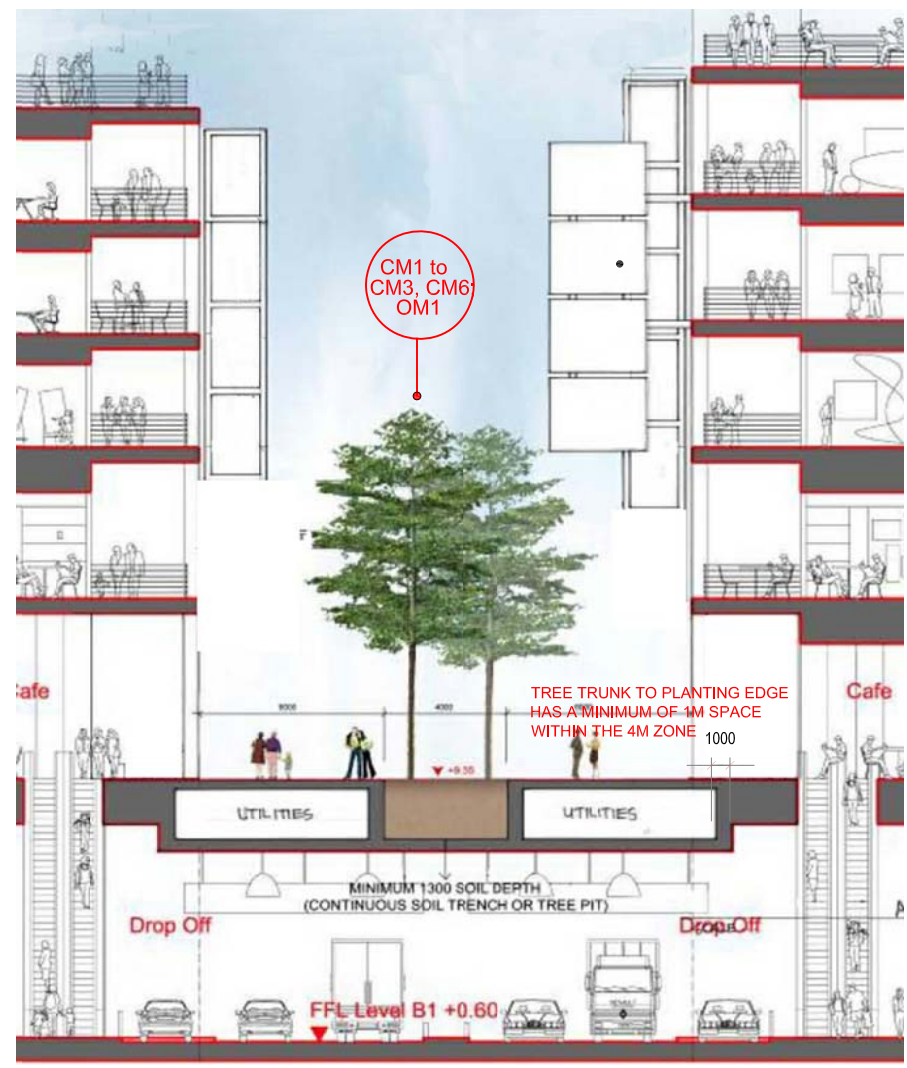

SECTION THROUGH AVENUE SCALE 1:250 @A3

Remark: All Piers and Arts Pontoons should be subject to PHO and relevant Government Departments Agreement
 備註: 所有碼頭及藝術浮橋有待<保護海港條例>及有關政府部門同意。
 * Reference Materials For DP Submission. *用作提交發展圖則之參考資料。

© Mott MacDonald Hong Kong Limited
 This document should not be relied on or used in circumstances other than those for which it was originally prepared and for which Mott MacDonald Hong Kong Limited was commissioned. Mott MacDonald Limited accepts no responsibility for this document to any other party other than the person by whom it was commissioned.

Rev	Date	Drawn	Description	Ch'k'd	App'd

Client
WEST KOWLOON CULTURAL DISTRICT AUTHORITY

Mott MacDonald
 20/F Two Landmark East
 100 Hoi Ming Street
 Kwun Tong, Kowloon
 Hong Kong
 T +852 2828 5757
 F +852 2827 1823
 W www.mottmac.com.hk

ARTEC **IMG Artists** **Lord**
TFP | FARRELLS **G | H | K**
 creative thinking positive solutions **WSP**
DONNELL
LD ASIA **BMT**

Project
PROJECT CONSULTANCY STUDY FOR WEST KOWLOON CULTURAL DISTRICT DEVELOPMENT PLAN

Title
LANDSCAPE CONCEPT FOR THE AVENUE

Designed		Eng check	
Drawn		Coordination	
Dwg check		Approved	
Scale at AS AHOWN	Status	Rev	

Drawing Number
 Figure 14.10.17

INDICATIVE 只供參考