


- NOTE:
- ALL DIMENSIONS ARE IN MILLIMETRES UNLESS NOTED OTHERWISE.
  - ALL LEVELS ARE IN METRES TO PRINCIPAL DATUM (PD) UNLESS NOTED OTHERWISE.
  - ALL CO-ORDINATES REFER TO HONG KONG (1980) METRIC GRID CO-ORDINATES SYSTEM.
  - ALL CHANGES ARE IN METRES UNLESS NOTED OTHERWISE.
  - THIS DRAWING SHALL BE READ IN CONJUNCTION WITH DRAWING NO. FIGURE 14.2.2a - 14.2.2e.

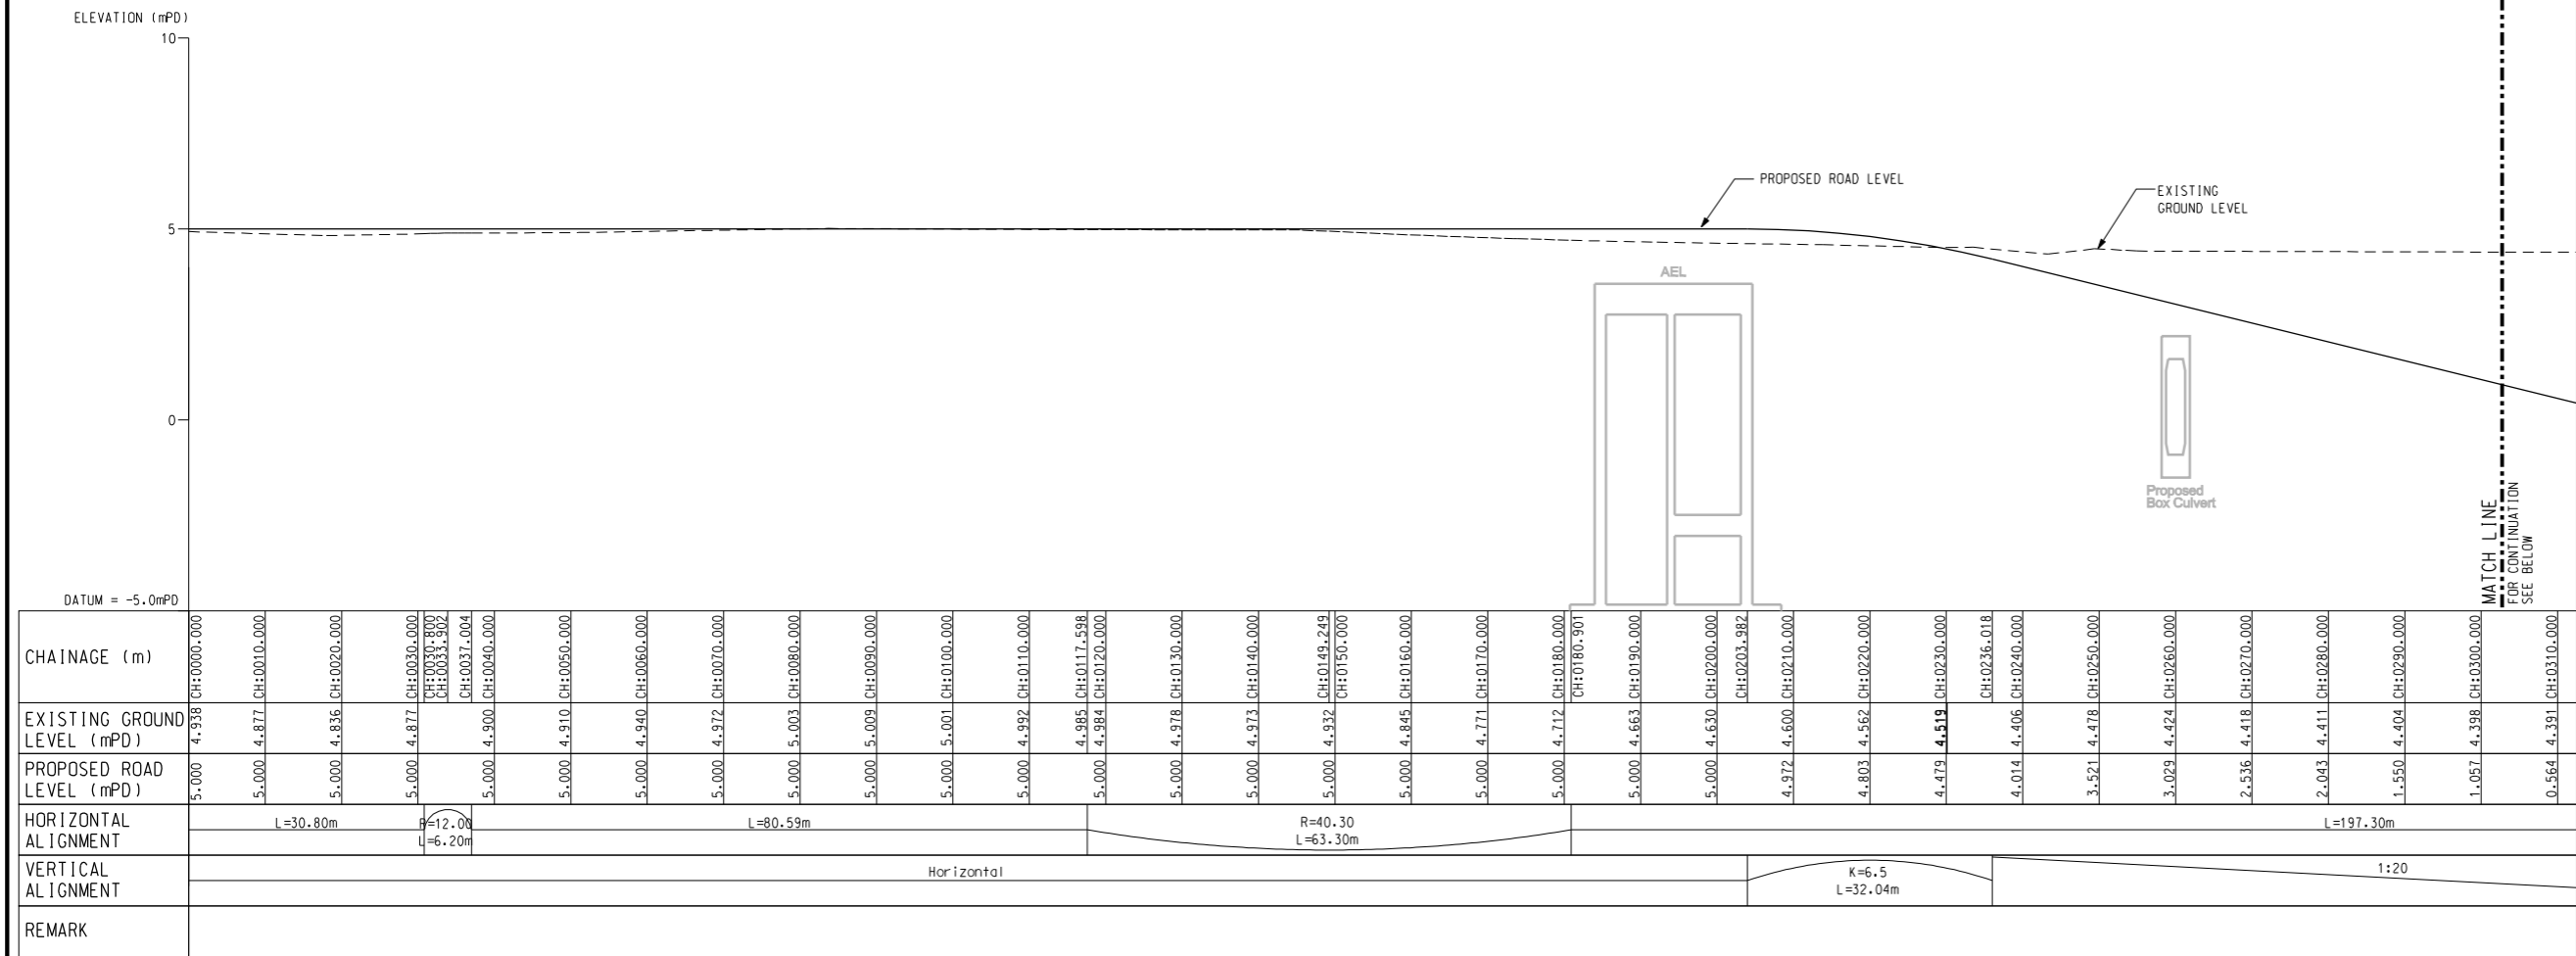

ROAD PROFILE

SCALE 1:500(H)  
1:100(V)

Rev	Date	Drawn	Description	Ch'kd	App'd
P1	JUL 13	MING	FIRST ISSUE	EY	AFK

WEST KOWLOON CULTURAL DISTRICT AUTHORITY



20F Two Landmark East  
100 How Ming Street  
Kwun Tong, Kowloon  
Hong Kong  
T +852 2828 6767  
F +852 2827 1623  
W www.motmac.com.hk




PROJECT CONSULTANCY STUDY FOR WEST KOWLOON CULTURAL DISTRICT DEVELOPMENT PLAN

ROAD C1 - ROAD PROFILE

Designed	CC	Eng check	OW
Drawn	LUN	Coordination	CC
Dwg check	OW	Approved	SB

Scale at A1	Status	Rev
AS SHOWN	PRE	P1

FIGURE 14.2.2f

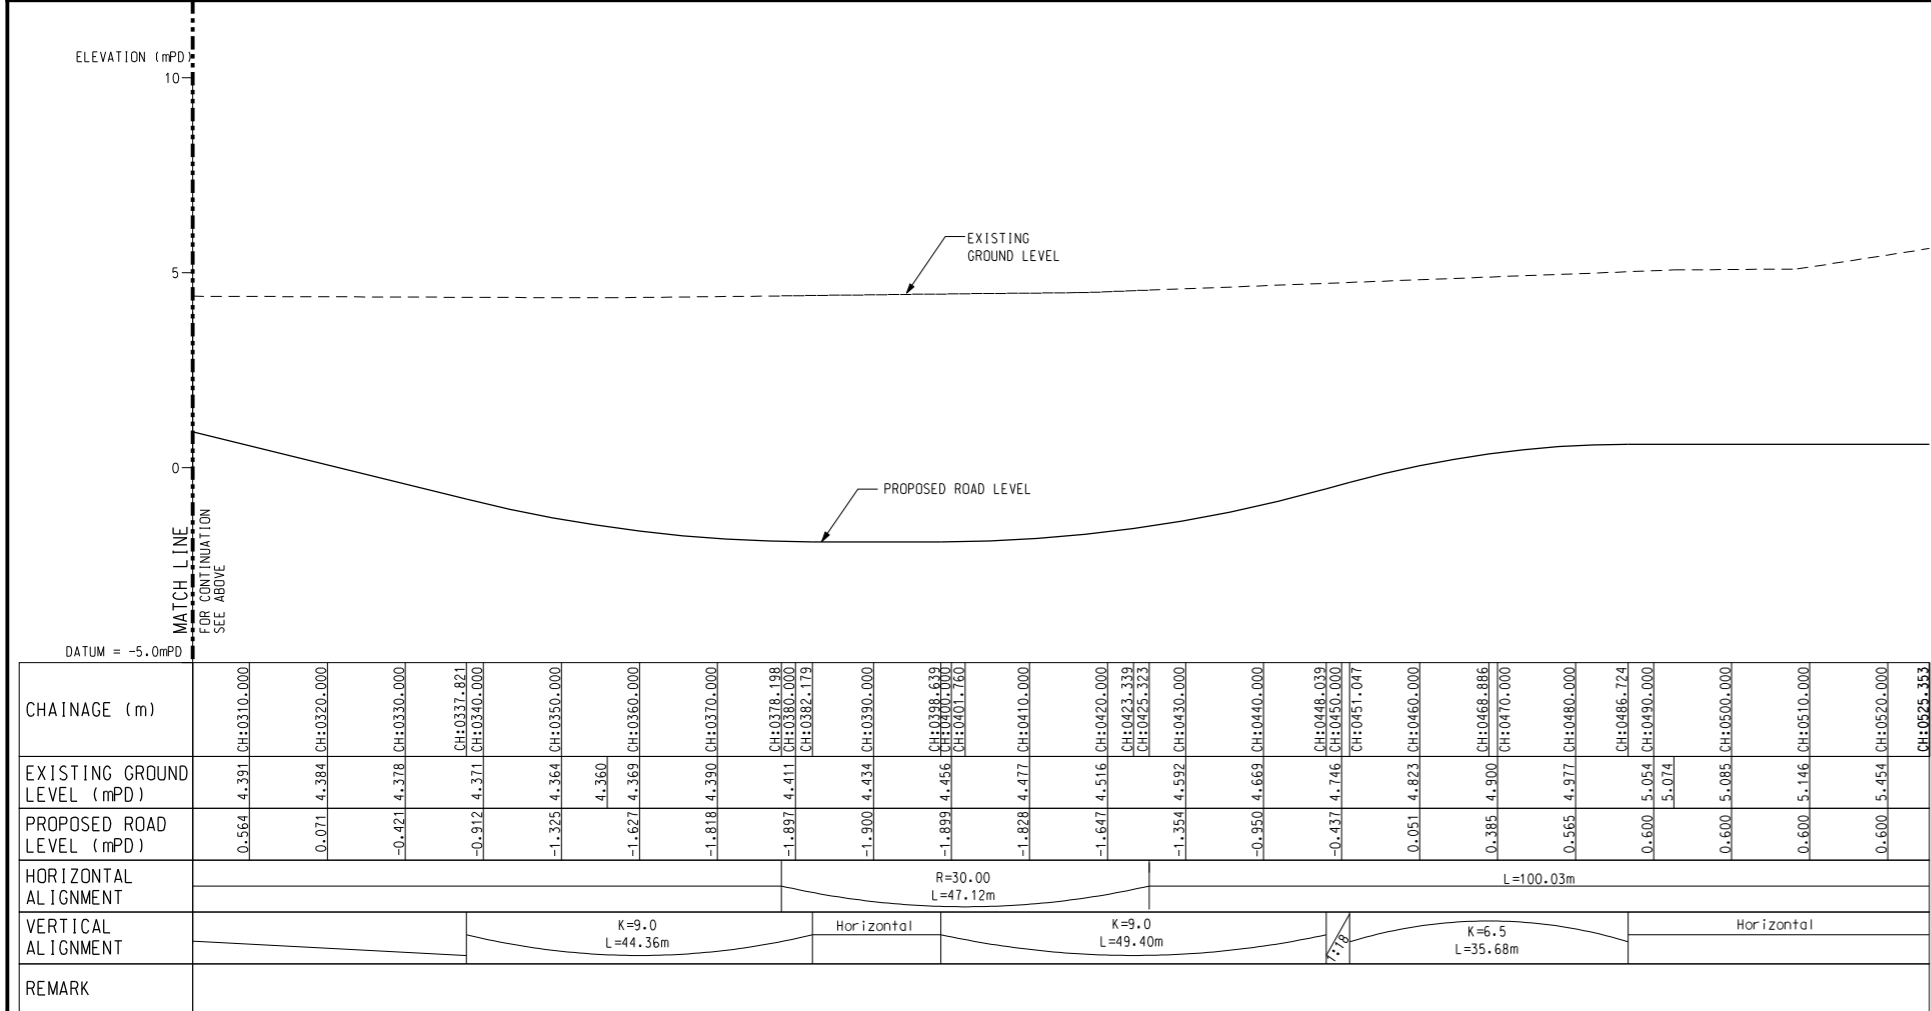

ROAD PROFILE

SCALE 1:500(H)  
1:100(V)