

NOTES:


- ALL DIMENSIONS ARE IN MILLIMETRES UNLESS NOTED OTHERWISE.
- ALL LEVELS ARE IN METRES TO PRINCIPAL DATUM (PD) UNLESS NOTED OTHERWISE.
- ALL CO-ORDINATES REFER TO HONG KONG (1980) METRIC GRID CO-ORDINATES SYSTEM.

LEGEND:

--- SITE BOUNDARY

Rev	Date	Drawn	Description	Ch'kd	App'd
P2	MAY 13	MING	GENERAL REVISION	EY	AFK
P1	JUN 12	PL	FIRST ISSUE	OW	SB

Client
WEST KOWLOON CULTURAL DISTRICT AUTHORITY

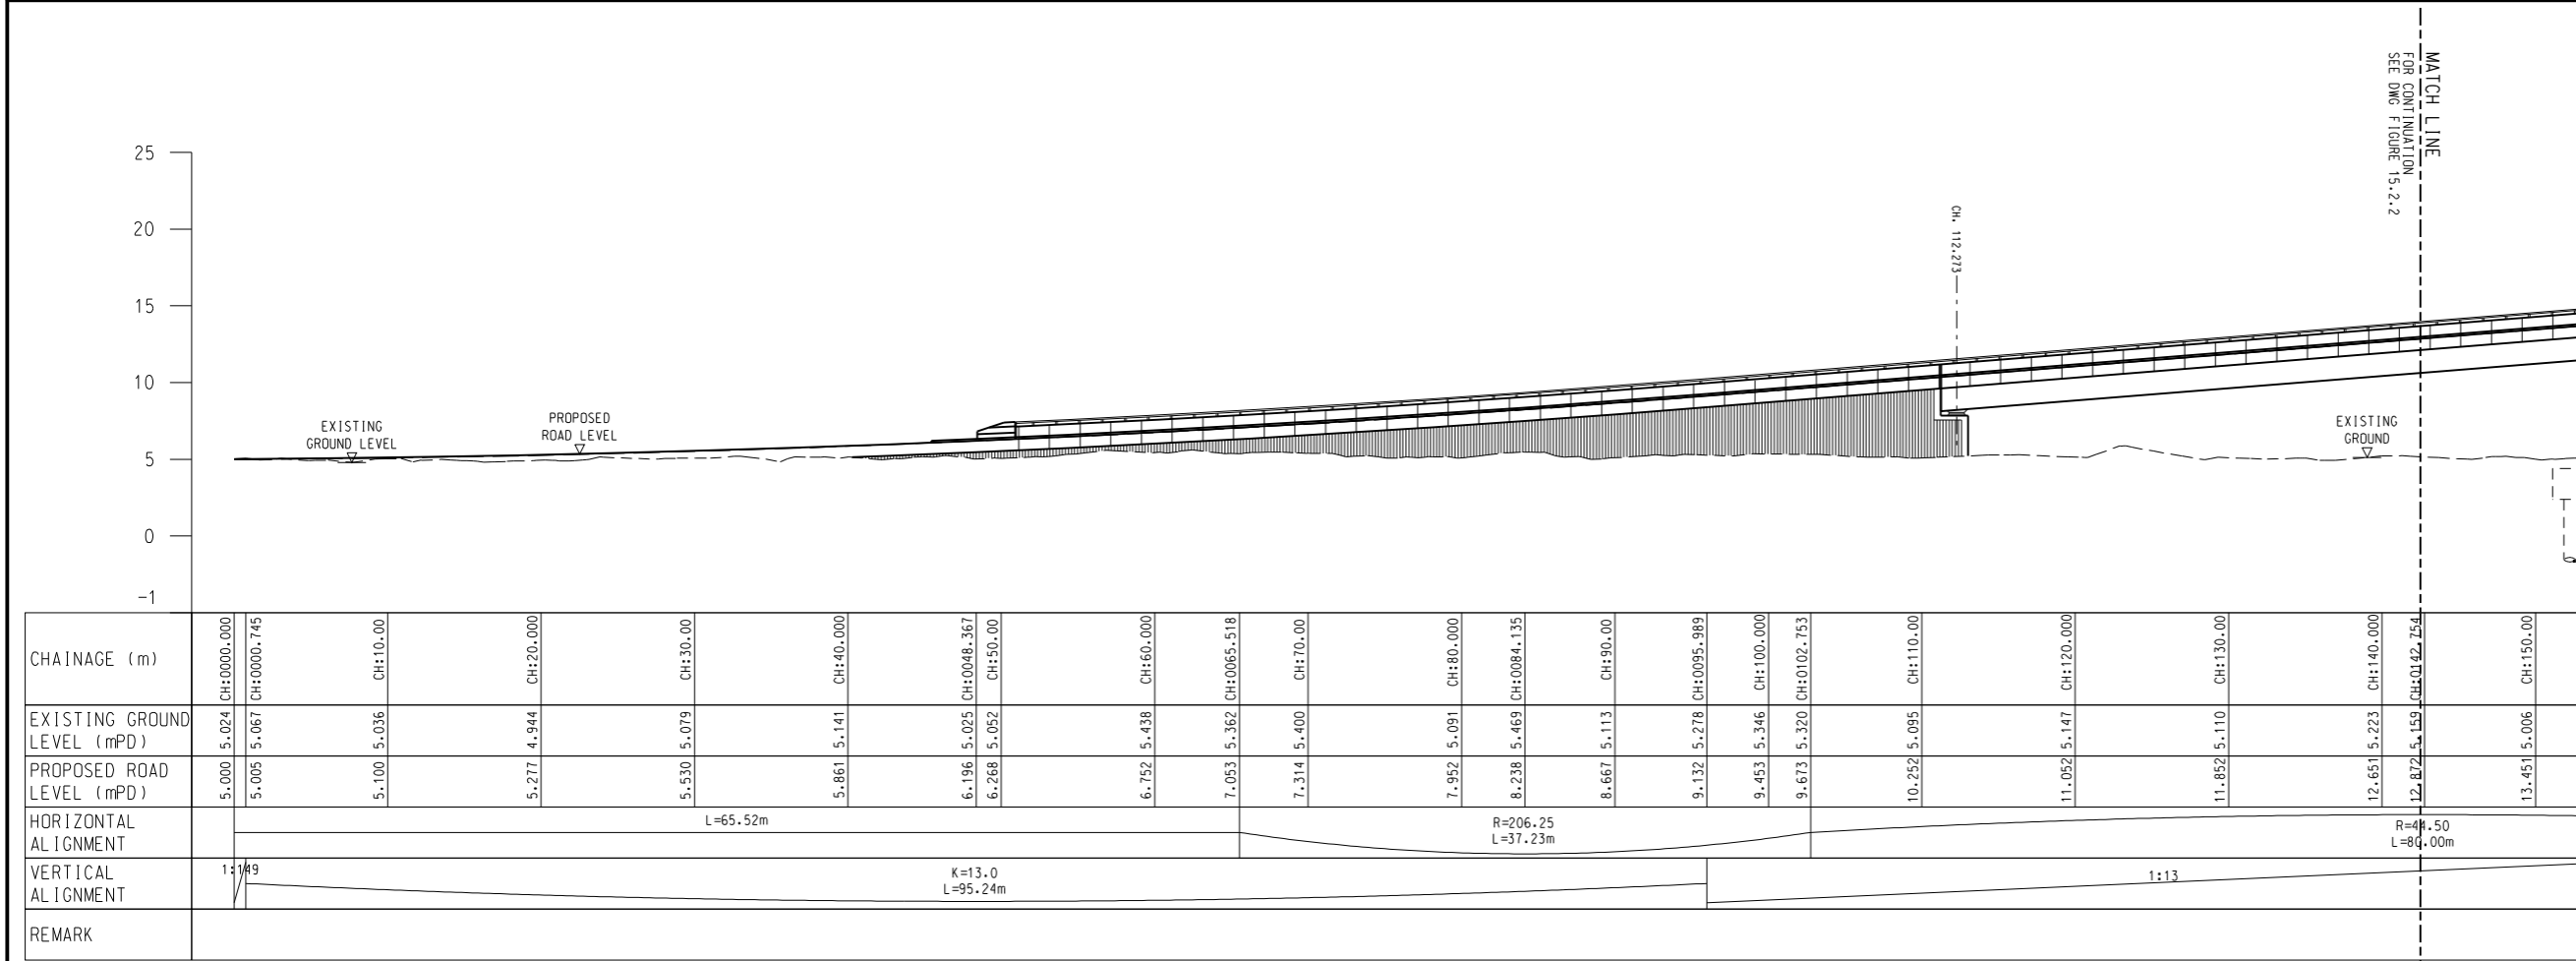

Mott MacDonald
20/F Two Landmark East
100 How Ming Street
Kwun Tong, Kowloon
Hong Kong
☎ +852 2828 6757
☎ +852 2827 1823
www.mottmac.com.hk

ARTEC **IMG Artists** **Lord**
TFP | FARRELLS **G | H | K**
creative thinking positive solutions **earthasia limited** **MVA**
DONNELL **LD ASIA** **BMT**

Project
PROJECT CONSULTANCY STUDY FOR WEST KOWLOON CULTURAL DISTRICT DEVELOPMENT PLAN

Title
PROPOSED AUSTIN ROAD FLYOVER PROFILE OF LAYOUT PLAN (SHEET 1 OF 4)

Designed	CC	Eng check	OW
Drawn	LUN	Coordination	CC
Dwg check	OW	Approved	SB
Scale at A1	Status	Rev	
1:250	PRE	P2	

Drawing Number
FIGURE 15.2.1

ROAD PROFILE
SCALE: 1:250