



ROAD ALIGNMENT PLAN
SCALE 1:250

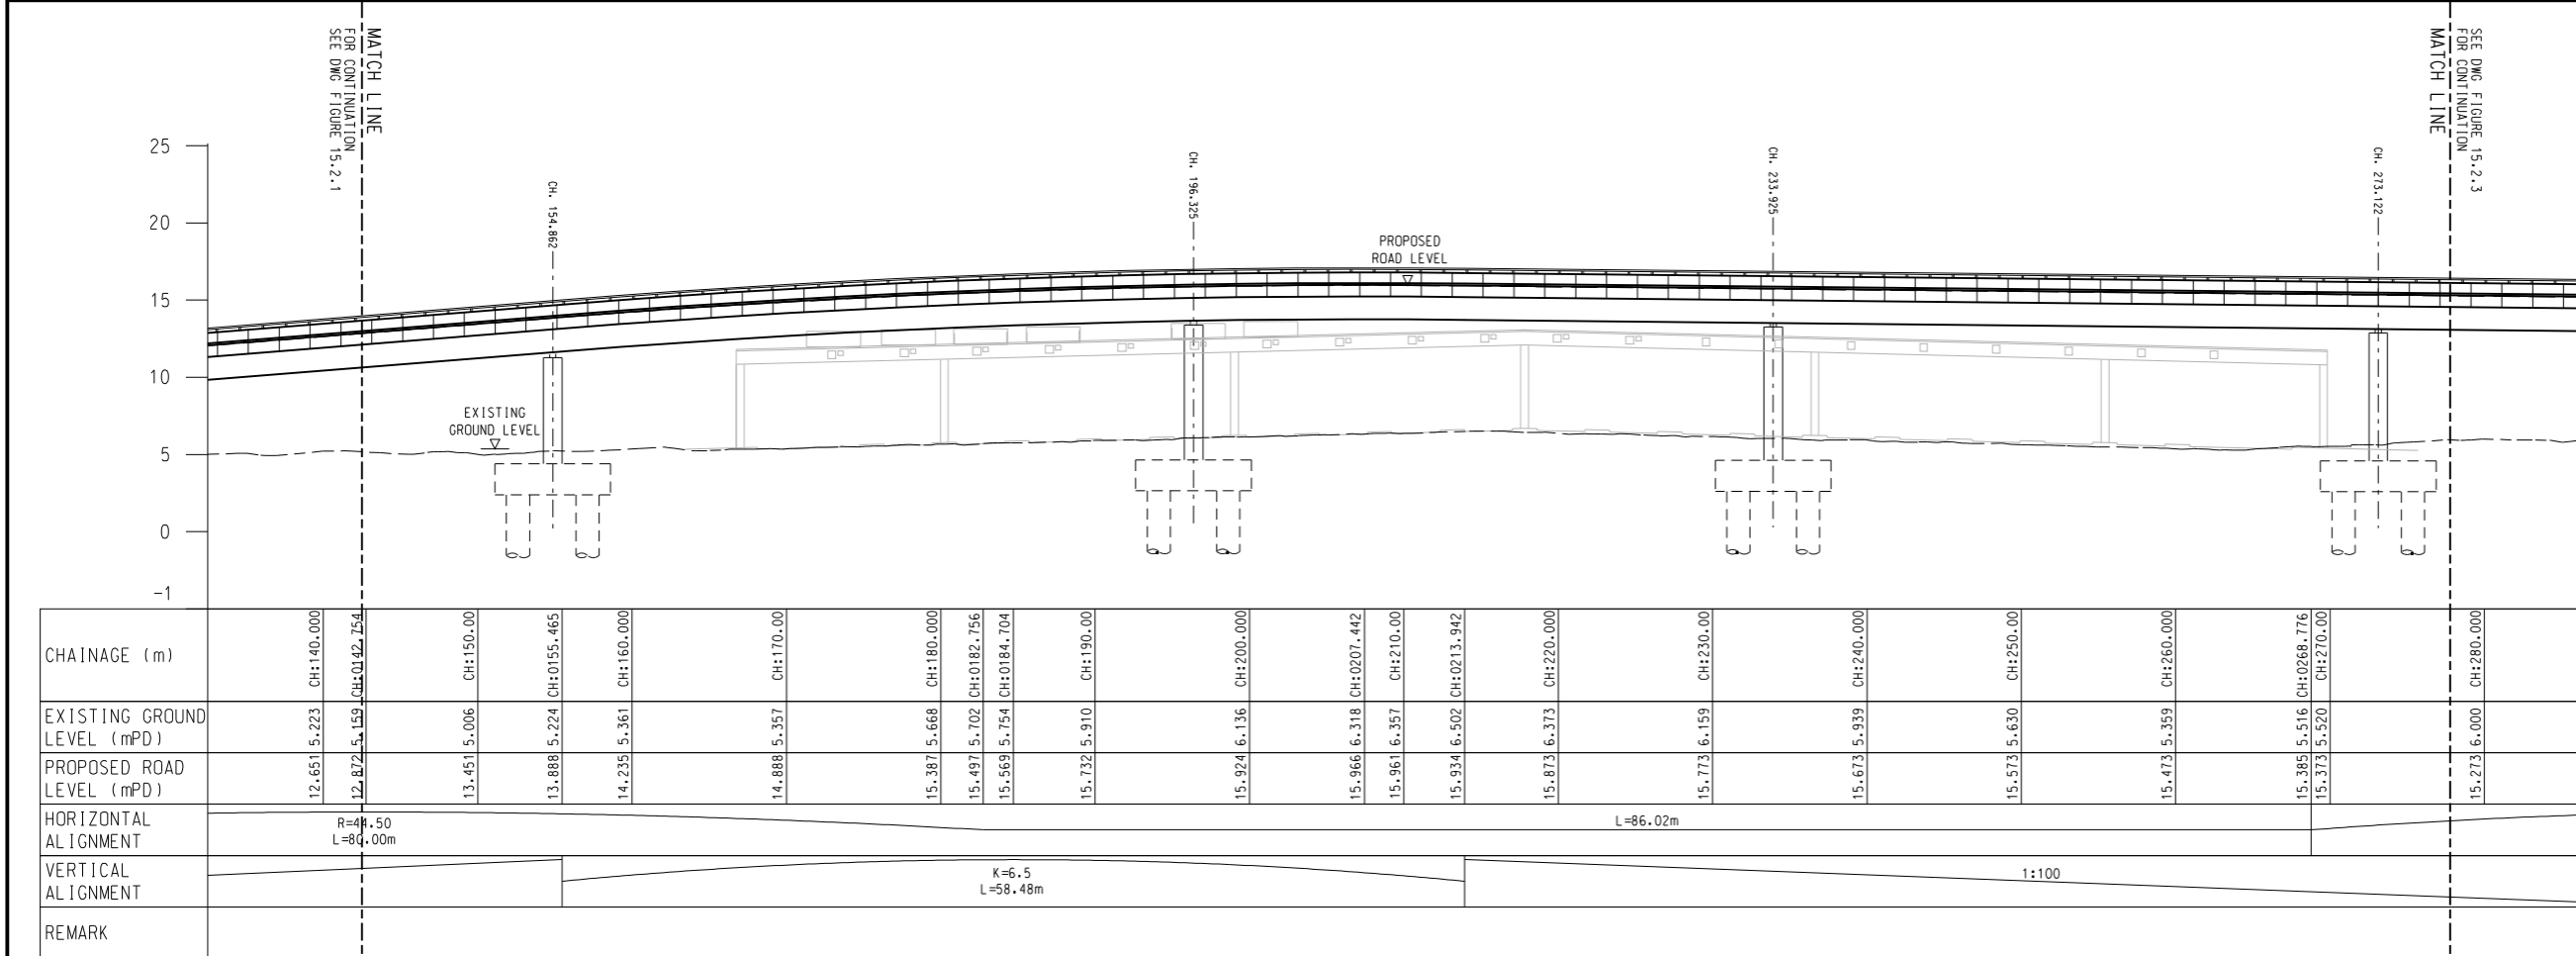

ROAD PROFILE
SCALE 1:250

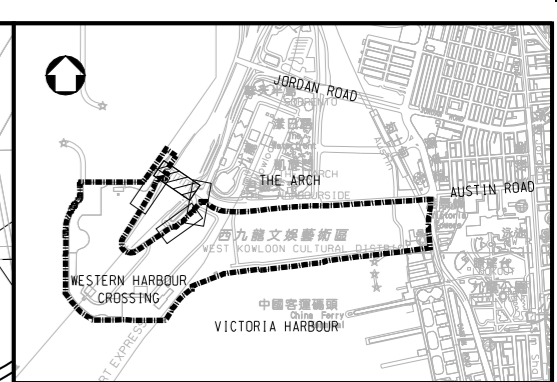

KEY PLAN
SCALE 1:15000

- NOTES:
1. ALL DIMENSIONS ARE IN MILLIMETRES UNLESS NOTED OTHERWISE.
 2. ALL LEVELS ARE IN METRES TO PRINCIPAL DATUM (PD) UNLESS NOTED OTHERWISE.
 3. ALL CO-ORDINATES REFER TO HONG KONG (1980) METRIC GRID CO-ORDINATES SYSTEM.
 4. ALL PILES ARE TO BE BORED PILES UNLESS OTHERWISE STATED.

- LEGEND:
- SITE BOUNDARY

Rev	Date	Drawn	Description	Ch'kd	App'd
P2	MAY 13	MING	GENERAL REVISION	EY	AFK
P1	JUN 12	PL	FIRST ISSUE	OW	SB

Client
WEST KOWLOON CULTURAL DISTRICT AUTHORITY

20F Two Landmark East
100 How Ming Street
Kwun Tong, Kowloon
Hong Kong
☎ +852 2828 6767
☎ +852 2827 1823
www.mottmac.com.hk

Project
PROJECT CONSULTANCY STUDY FOR WEST KOWLOON CULTURAL DISTRICT DEVELOPMENT PLAN

Title
PROPOSED AUSTIN ROAD FLYOVER PROFILE OF LAYOUT PLAN (SHEET 2 OF 4)

Designed	CC	Eng check	OW
Drawn	PL	Coordination	CC
Dwg check	OW	Approved	SB
Scale at A1	1:250	Status	PRE
Drawing Number		Rev	P2

FIGURE 15.2.2