


- NOTES
- WKCD BOUNDARY
 - M+ MUSEUM BOUNDARY
 - LYRIC THEATRE BOUNDARY
 - BOUNDARY OF UNDERPASS ROAD SERVING THE PLANNED WKCD
 - X CONSTRUCTION AIR/NOISE MONITORING STATION

REMARKS:
 THE AIR MONITORING STATION AM2A HAS BEEN RELOCATED TO THE ALTERNATIVE MONITORING STATION AM2B AT 1ST FLOOR OF GAMMON'S SITE OFFICE ON 26 FEBRUARY 2019.

— Zone 2A Boundary

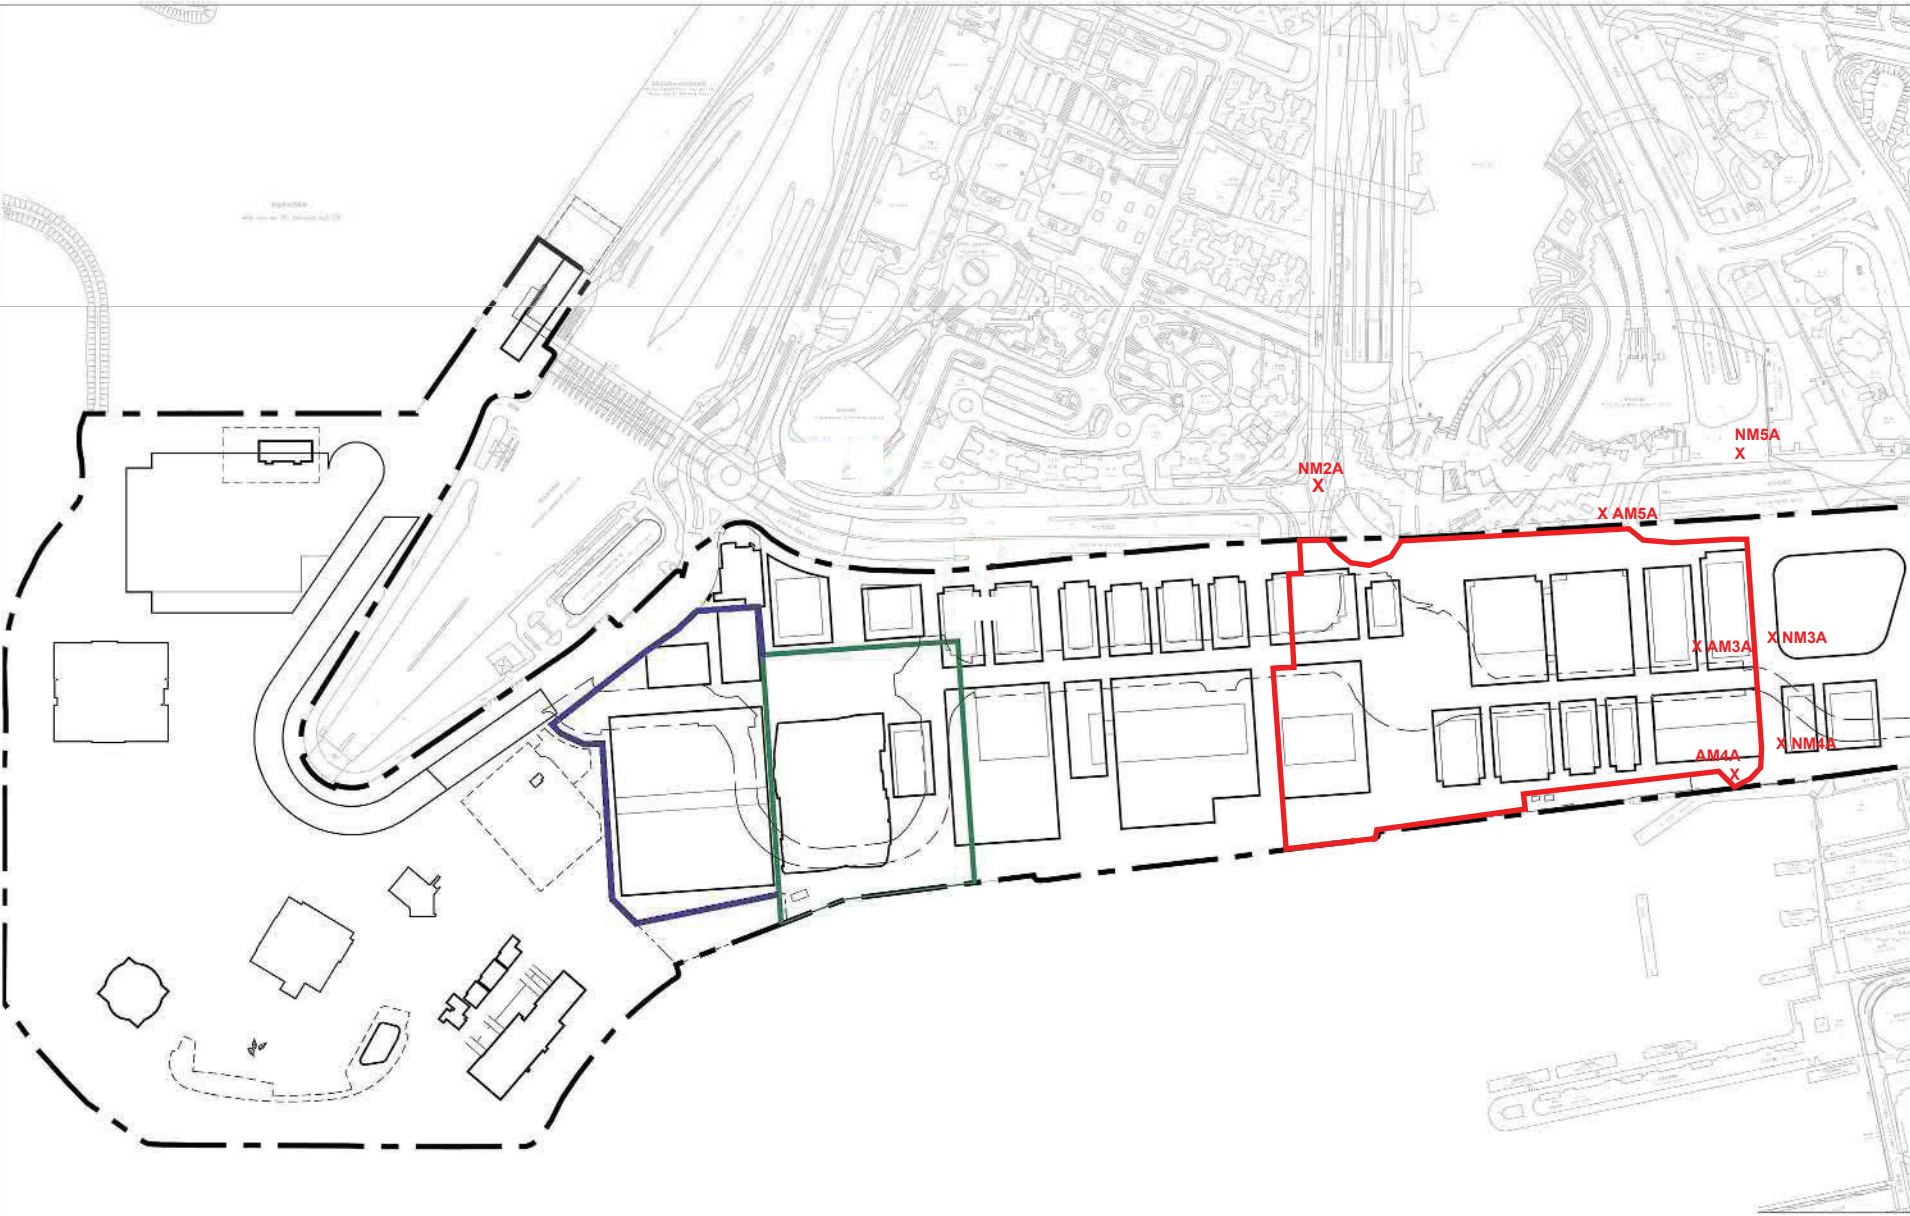

REV	DATE	DESCRIPTION	INITIAL

JOB TITLE DEVELOPMENT AT WEST KOWLOON CULTURAL DISTRICT

DRAWING TITLE SITE LAYOUT PLAN AND MONITORING STATIONS

SCALE	1:50	PRINTED	A1
-------	------	---------	----

CHECKED:	DATE
----------	------

APPROVED:	DATE
-----------	------

DRAWN	TY	DATE	15-10-2015
-------	----	------	------------

CONTRACT NO.:	
---------------	--

DRAWING NO.:	FIGURE 1	REV.:	XX
--------------	-----------------	-------	----

CAD REF NAME:	X:\CADD\UT\PHS\DWG\PHS-1280-0000-000.dwg
---------------	--

AUTHORITY