


- NOTES**
- WKCD BOUNDARY
  - M+ MUSEUM BOUNDARY
  - LYRIC THEATRE BOUNDARY
  - - - BOUNDARY OF UNDERPASS ROAD SERVING THE PLANNED WKCD
  - X CONSTRUCTION AIR/NOISE MONITORING STATION

**REMARKS:**  
 THE AIR MONITORING STATION AM2A HAS BEEN RELOCATED TO THE ALTERNATIVE MONITORING STATION AM2B AT 1ST FLOOR OF GAMMON'S SITE OFFICE ON 26 FEBRUARY 2019.

— Zone 2A Boundary

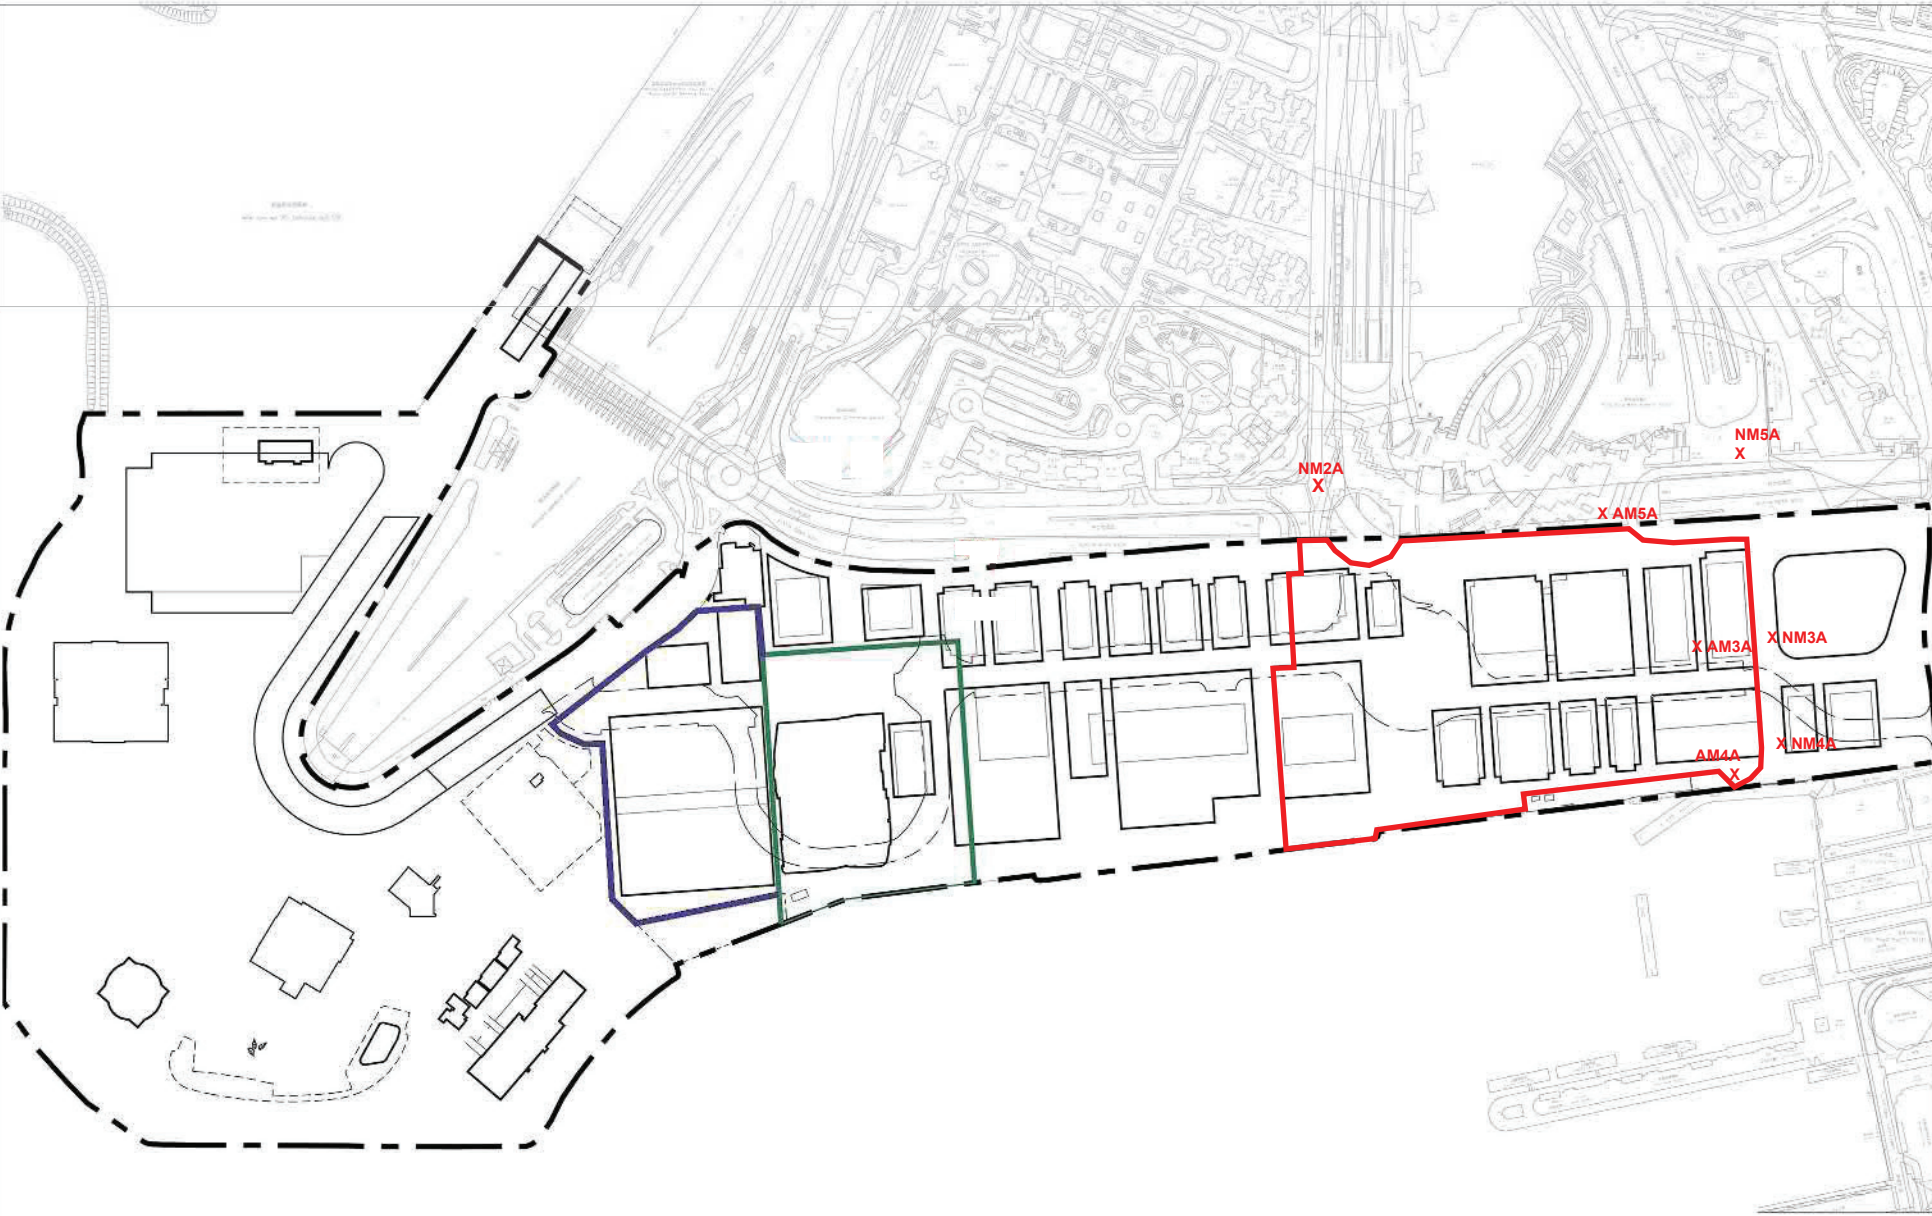

REV.	DATE	DESCRIPTION	INITIAL

**JOB TITLE: DEVELOPMENT AT WEST KOWLOON CULTURAL DISTRICT**

**DRAWING TITLE: SITE LAYOUT PLAN AND MONITORING STATIONS**

SCALE	1:50	PRINTED	A1
CHECKED:	DATE	APPROVED:	DATE
DRAWN	TY	DATE	15-10-2018

CONTRACT NO: -

DRAWING NO: **FIGURE 1** REV: **XX**

CAD REF NAME: \\XXXXX\GIT\PLNS\DWG PROJ\2018\0000-XXXX.dwg

AUTHORITY

All (B41mm x 297mm) Sheet Size