

- NOTES
- WKCD BOUNDARY
 - M+ MUSEUM BOUNDARY
 - LYRIC THEATRE BOUNDARY
 - BOUNDARY OF UNDERPASS ROAD SERVING THE PLANNED WKCD
 - CONSTRUCTION AIR/NOISE MONITORING STATION

REMARKS:
THE AIR MONITORING STATION AM2A HAS BEEN RELOCATED TO THE ALTERNATIVE MONITORING STATION AM2B AT 1ST FLOOR OF GAMMON'S SITE OFFICE ON 26 FEBRUARY 2019.

- Zone 2A Boundary
- Zone 2B & 2C Boundary
- Under Management by Zone 2B & 2C Contractor Starting from 20 Dec 2022
- No Construction Work and Only Maintenance Work is Carried Out by Zone 2B & 2C Contractor Starting from 01 April 2023

REV.	DATE	DESCRIPTION	INITIAL

JOB TITLE: **DEVELOPMENT AT WEST KOWLOON CULTURAL DISTRICT**

DRAWING TITLE: **SITE LAYOUT PLAN AND MONITORING STATIONS**


SCALE:	1:50	PRINTED:	A1
CHECKED:	DATE:	APPROVED:	DATE:
DRAWN:	TY:	DATE:	15-10-2015

CONTRACT NO.: -

DRAWING NO.:	FIGURE 1	REV.:	XA
--------------	-----------------	-------	----

CAD REF NAME: XXXXX\JGT\FMS DWS PROJ\000-000-000.dwg

AUTHORITY:

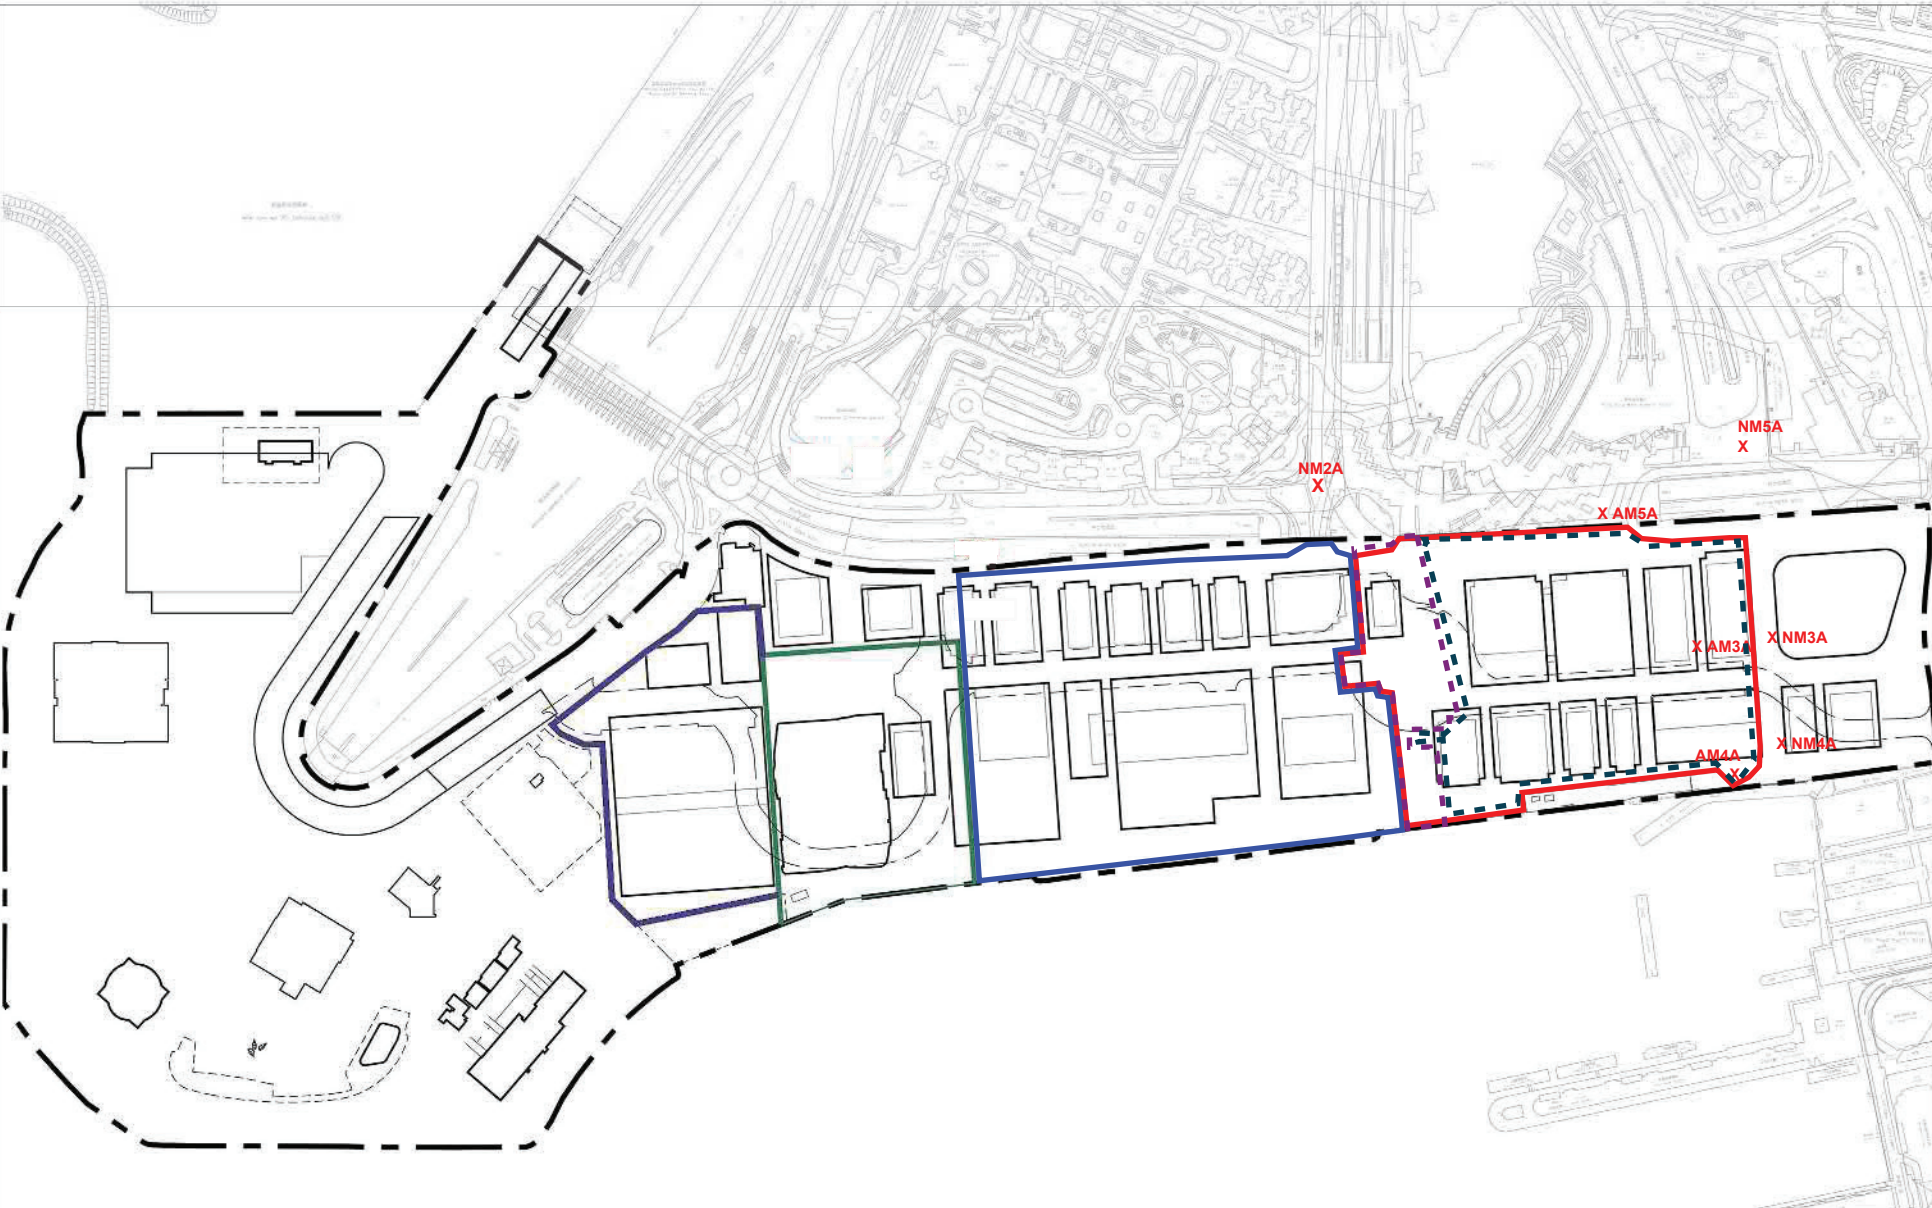

A1 (81mm x 594mm) Sheet Size